

Colorado Interstate Gas

LEASE: Latigo #44
FIELD: Latigo
COUNTY: Arapahoe
STATE: Colorado
LOCATION: 24 5S 61W
API #: 05-005-06968-00
SPUD DATE: 05/25/90
Rev. Date 0813/19 - APT

ELEVATION: GL: 5,412' KB: 0'

TD: 6,790' GL PBD: 6,761' GL


Size	ID
5-1/2	4.95

Perf: 6,666' – 6,688' GL w/ 4 SPF

Perf: 6,690' – 6,696' GL w/ 4 SPF

PBD @ 6,761' GL

TD 7-7/8" hole @ 6,790' GL

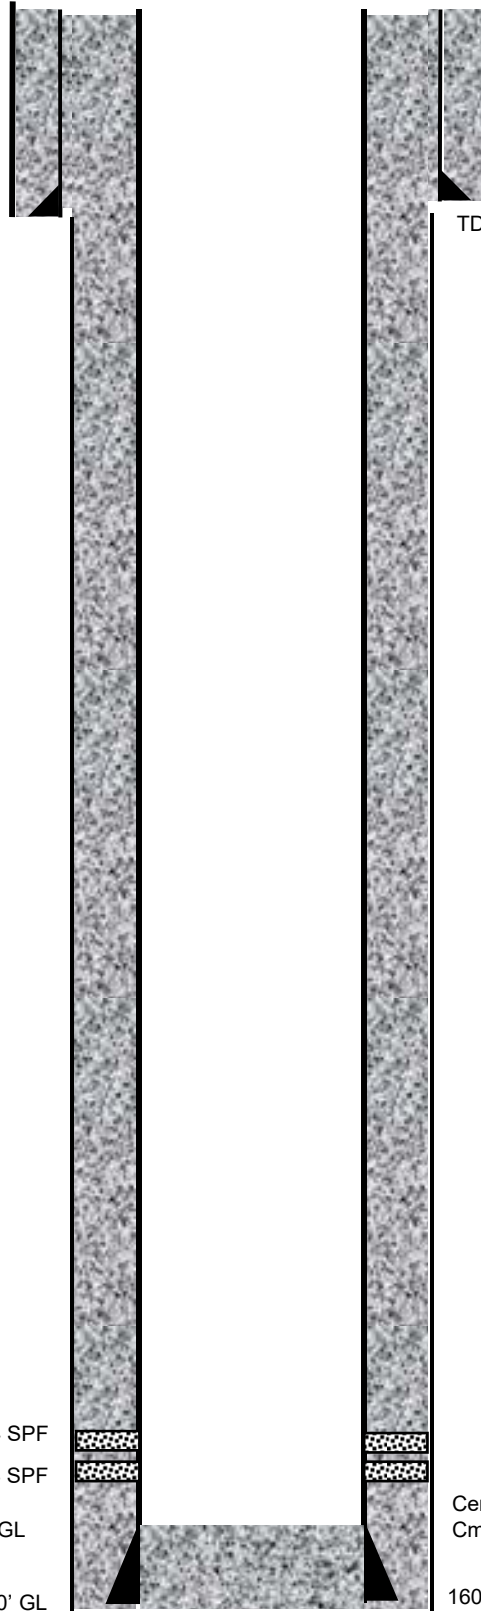

Cemented w/ 600 sx standard.
Cmt Circ.

24 jts, 8-5/8", 24#, K55 csg @ 1,021' GL

TD 12-1/4" hole @ 1,023' GL

Cemented w/ 1,100 sx HLC + 225 sx 50/50 poz.
Cmt Circ

160 jts, 5-1/2", 15.5#, K55, 8R @ 6,780' GL