


LEGEND:

- = PROPOSED WELLHEAD.
 ◆ = TOP OF GAS INTERVAL.
 ○ = TARGET BOTTOM HOLE.
 ▲ = SECTION CORNERS LOCATED. (NAD 83)

T4S, R96W, 6th P.M.

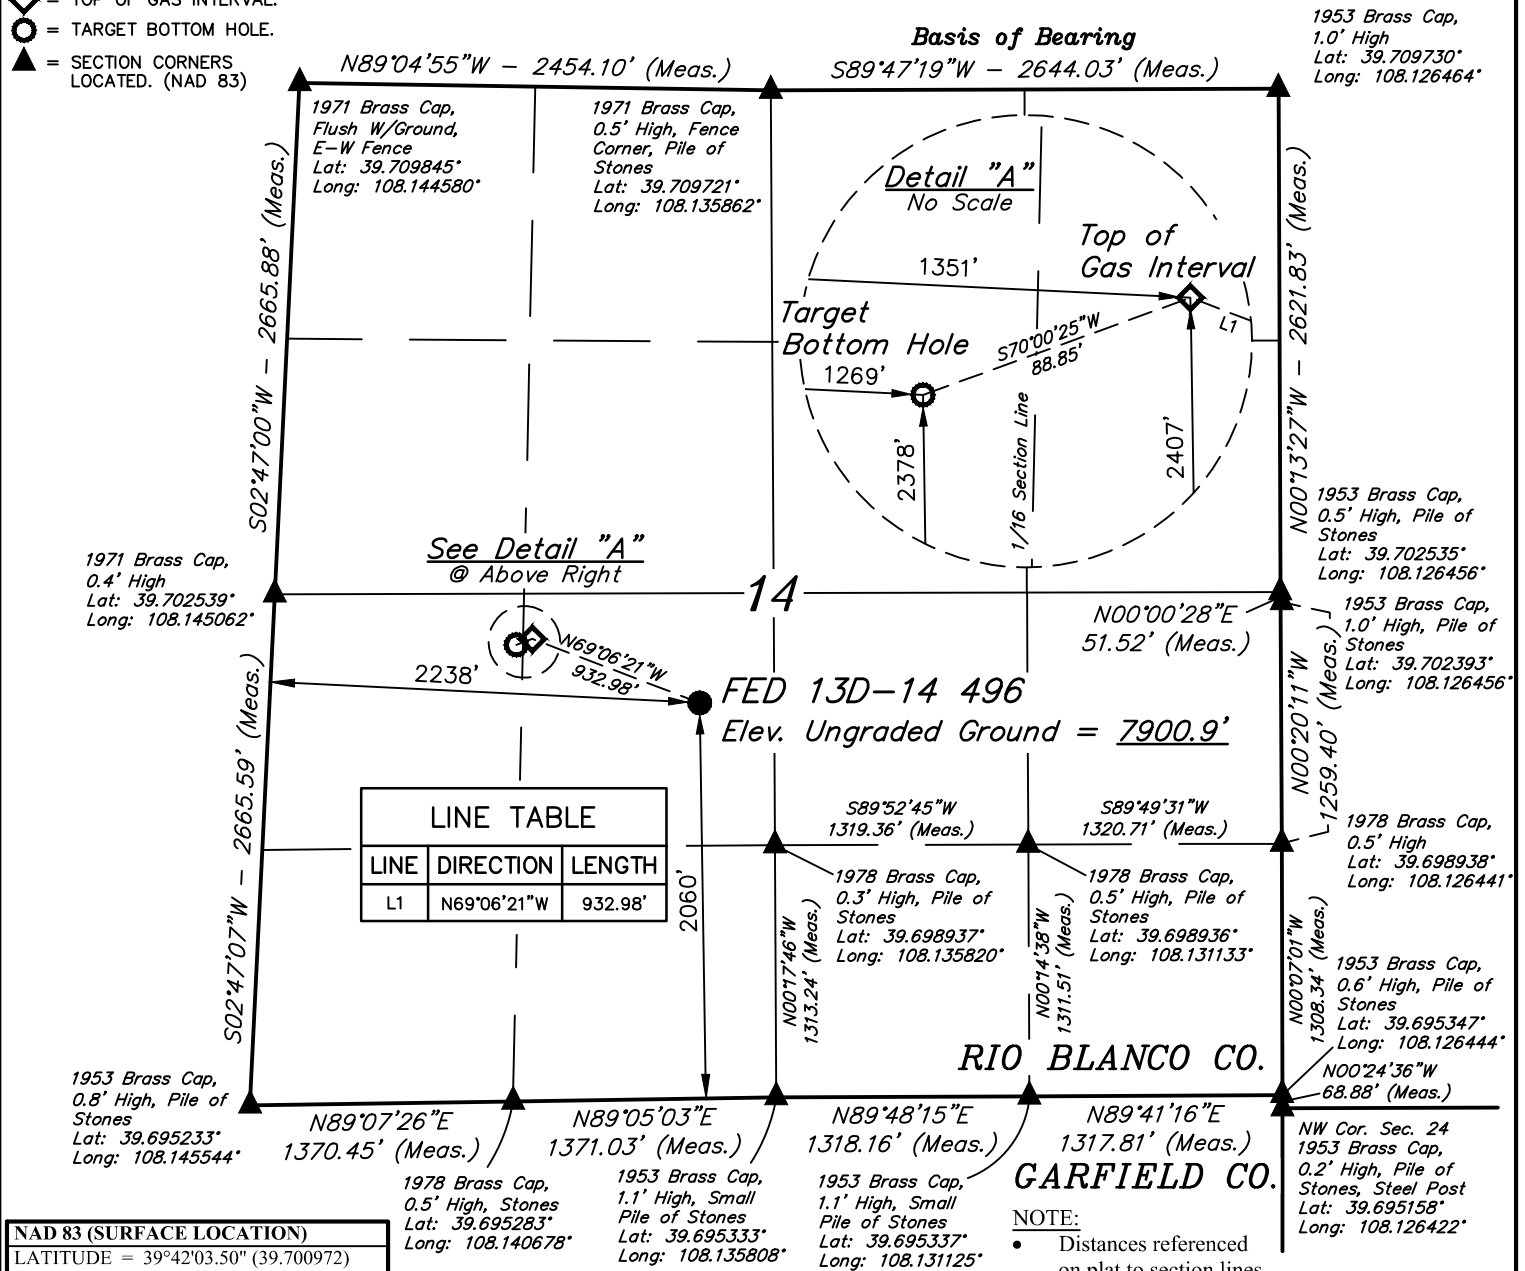

NAD 83 (SURFACE LOCATION)	
LATITUDE = 39°42'03.50" (39.700972)	
LONGITUDE = 108°08'13.94" (108.137206)	
NAD 27 (SURFACE LOCATION)	
LATITUDE = 39°42'03.59" (39.700997)	
LONGITUDE = 108°08'11.65" (108.136570)	
UTM NAD 27 (ZONE 12)	
N: 14430033.00 E: 2445893.01	
NAD 83 (TOP OF GAS INTERVAL)	
LATITUDE = 39°42'06.81" (39.701891)	
LONGITUDE = 108°08'25.08" (108.140299)	
NAD 27 (TOP OF GAS INTERVAL)	
LATITUDE = 39°42'06.90" (39.701916)	
LONGITUDE = 108°08'22.79" (108.139663)	
UTM NAD 27 (ZONE 12)	
N: 14430339.88 E: 2445012.02	
NAD 83 (TARGET BOTTOM HOLE)	
LATITUDE = 39°42'06.51" (39.701808)	
LONGITUDE = 108°08'26.15" (108.140596)	
NAD 27 (TARGET BOTTOM HOLE)	
LATITUDE = 39°42'06.60" (39.701833)	
LONGITUDE = 108°08'23.86" (108.139960)	
UTM NAD 27 (ZONE 12)	
N: 14430307.05 E: 2444929.46	



CERTIFICATE

THIS IS TO CERTIFY THAT THE ABOVE PLAT WAS PREPARED FROM THE NOTES OF ACTUAL SURVEYS MADE BY ME OR UNDER MY SUPERVISION, AND THAT THE LOCATION HAS BEEN STAKED ON THE GROUND AS SHOWN ON THE PLAT AND THAT THE SAME ARE TRUE AND CORRECT TO THE BEST OF MY KNOWLEDGE AND BELIEF.

Harold Marshall

REGISTERED LAND SURVEYOR
 REGISTRATION NO. 88180
 STATE OF COLORADO

6-21-19

PDOP = 1.4

BASIS OF BEARINGS

BEARINGS ARE BASED ON THE ASSUMPTION THAT THE NORTH LINE OF THE NORTHEAST 1/4 OF SECTION 14 BEARS S89°47'19"W. MONUMENTS DESCRIBED HEREON.

BASIS OF ELEVATION

BENCH MARK (H79) LOCATED IN THE NE 1/4 OF SECTION 35, T4S, R96W, 6th P.M., TAKEN FROM THE BULL FORK QUADRANGLE, COLORADO, 7.5 MINUTE SERIES. (TOPOGRAPHIC MAP) PUBLISHED BY THE UNITED STATES DEPARTMENT OF THE INTERIOR, GEOLOGICAL SURVEY. SAID ELEVATION IS MARKED AS BEING 8535 FEET.

UELS, LLC

Corporate Office * 85 South 200 East
 Vernal, UT 84078 * (435) 789-1017



Caerus Oil & Gas LLC

FED 13D-14 496
 NE 1/4 SW 1/4, SECTION 14, T4S, R96W, 6th P.M.
 RIO BLANCO COUNTY, COLORADO

SURVEYED BY	DENNIS PETTY, J.L.	12-20-18	SCALE
DRAWN BY	M.D.	02-15-19	1" = 1000'

WELL LOCATION PLAT