


Colorado Interstate Gas

LEASE: Latigo #38
FIELD: Latigo
COUNTY: Arapahoe
STATE: Colorado
LOCATION: 24 5S 61W
API #: 05-005-06364-00
SPUD DATE: 03/03/79
Rev. Date 08/20/19 - APT

ELEVATION: GL: 5,474' KB: 0'

TD: 6,837' GL PBTD: 6,809' GL

Size	ID
9-5/8	8.921
5-1/2	4.95
2-3/8	1.995
Seating Nipple	1.78

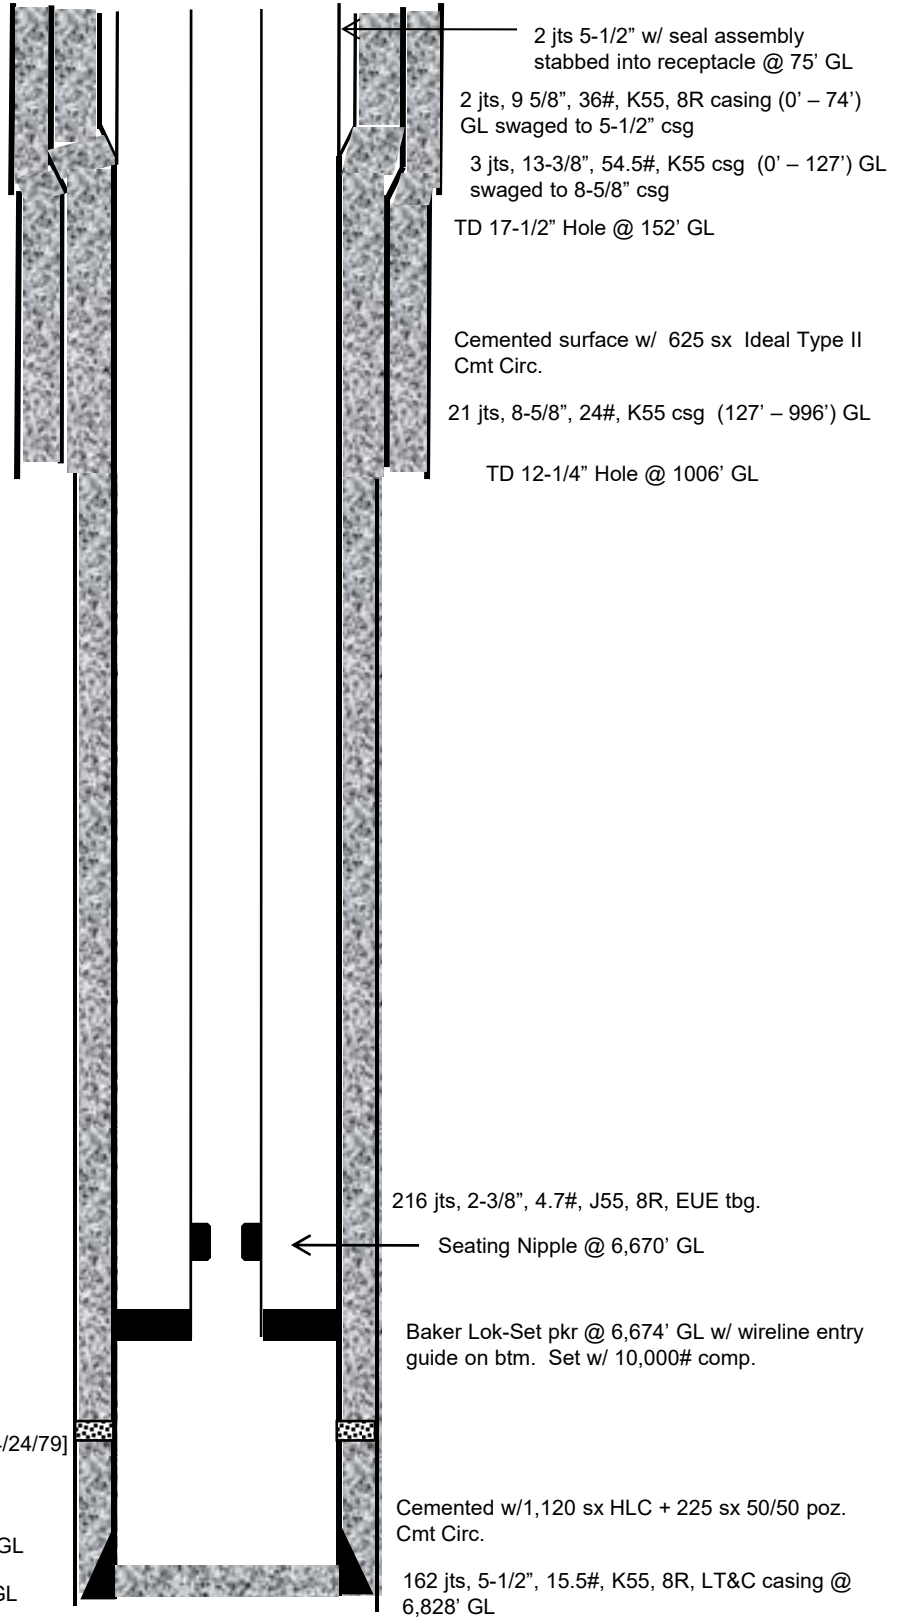

Re-Perf: 6,714'–6,732' GL w/ 4 SPF [04/17/93]

Perf: 6,716'–6,721' GL & 6,723'–6,730' GL w/2SPF [04/24/79]

PBTD @ 6,809' GL

TD 7-7/8" hole @ 6,837' GL