


Section 12  
T. 6 S., R. 94 W.

0 80  
GRAPHIC SCALE IN FEET  
1 INCH = 80 FEET

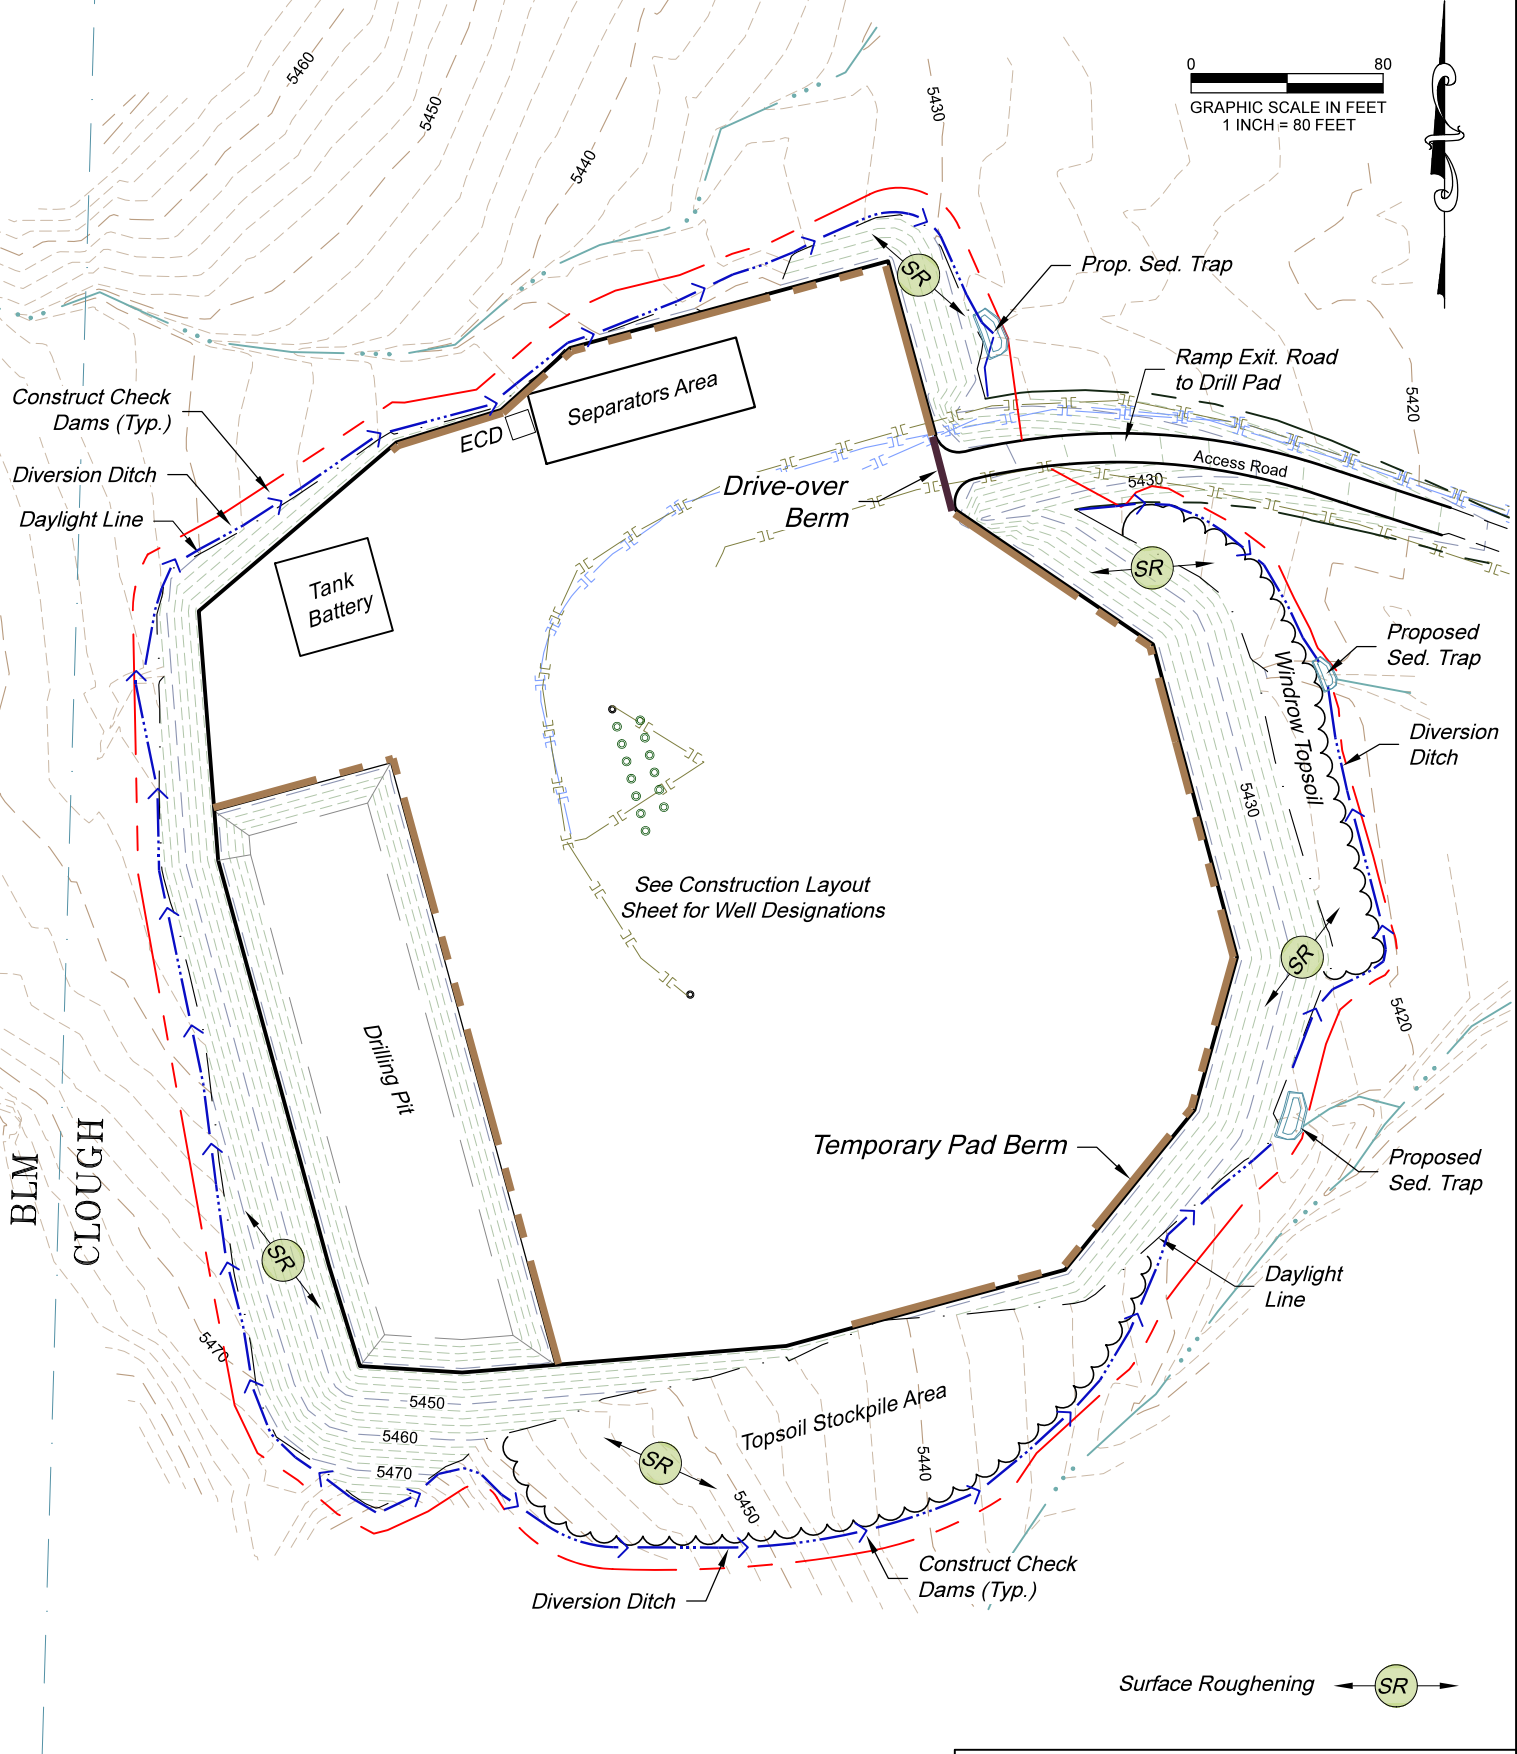

REVISED: 6/13/19

136 East Third Street  
Rifle, Colorado 81650  
Ph. (970) 625-2720  
Fax (970) 625-2773



SCALE: 1" = 80'  
DATE: 5/23/19  
PLAT: 1 of 2  
PROJECT: TEP Valley  
DFT: cs

Construction Plan Prepared for:



TEP Rocky Mountain LLC

Federal Rulison #8 Drill Pad  
SWMP Exhibit - DRILLING