


Colorado Interstate Gas

LEASE: Latigo #35
FIELD: Latigo
COUNTY: Arapahoe
STATE: Colorado
LOCATION: 25 5S 61W
API #: 05-005-40001-00
SPUD DATE: 05/30/78
Rev. Date 08/21/19 - APT

ELEVATION: GL: 5,486' KB: 0'
TD: 6,840' GL PBTD: 6,818' GL

Size	ID
5-1/2	4.95

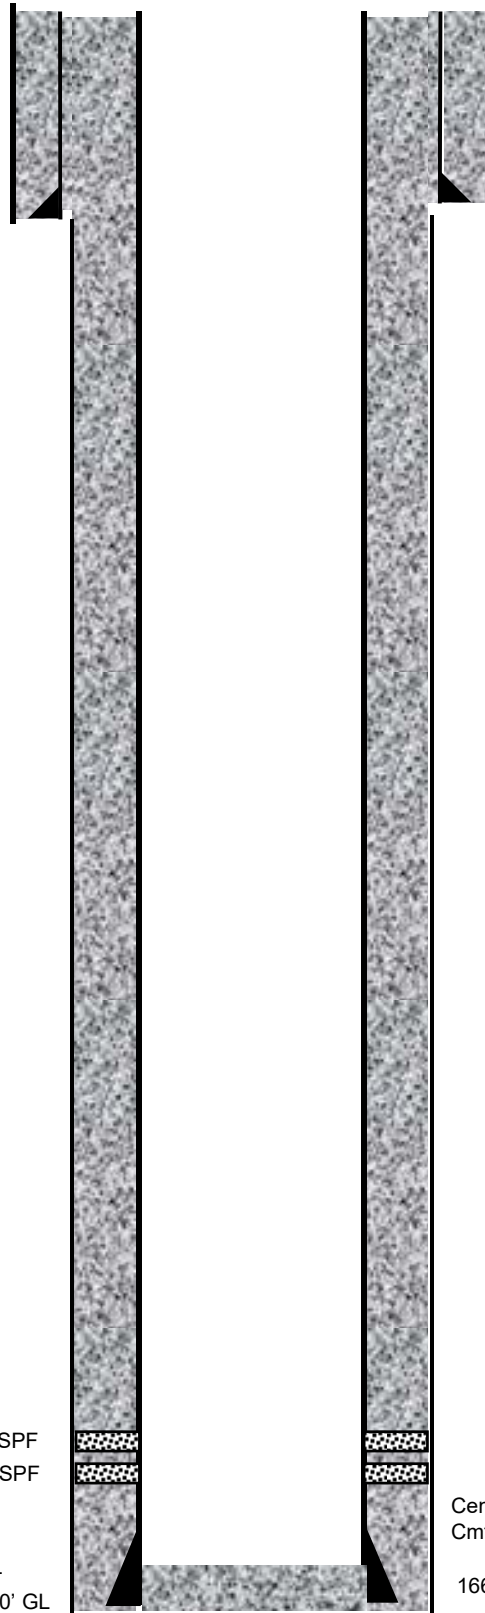

Cemented w/600 sx Ideal Type II
Cmt. Circ.

24 jts, 8-5/8", 24#, K55, 8R @ 998' GL

TD 12-1/4" hole @ 1,005' GL

Perf: 6,732'–6,735' GL w/ 2 SPF
Perf: 6,742'–6,749' GL w/ 2 SPF

PBTD @ 6,818' GL
TD 7-7/8" hole @ 6,840' GL

Cemented w/1,215 sx HLC + 225 sx 50/50 poz.
Cmt Circ

166 jts, 5-1/2", 15.5#, K55, 8R @ 6,832' GL