


T4S

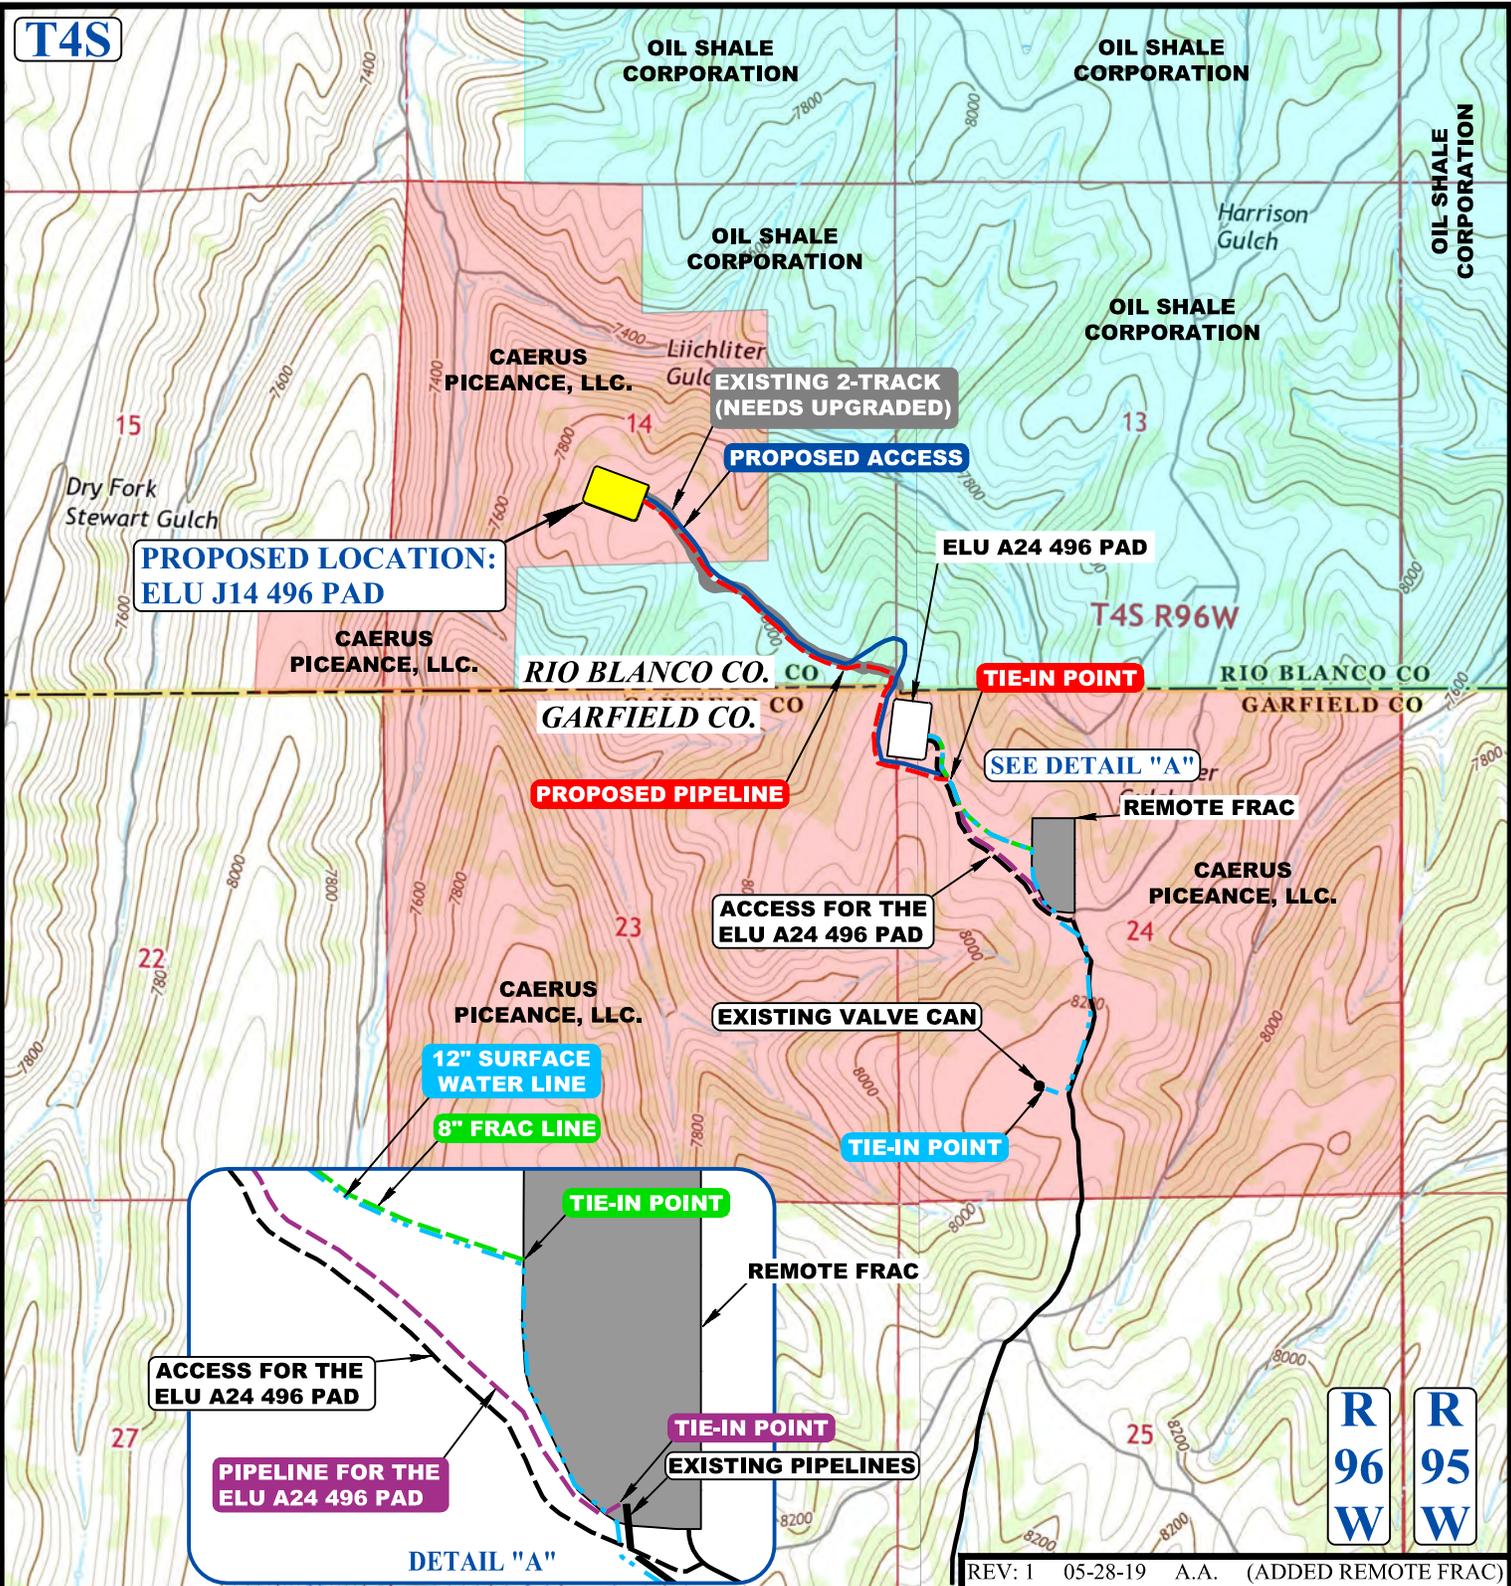

APPROXIMATE TOTAL PIPELINE DISTANCE = 5,049' +/-

NOTE: PARCEL DATA SHOWN HAS BEEN OBTAINED FROM VARIOUS SOURCES AND SHOULD BE USED FOR MAPPING, GRAPHIC AND PLANNING PURPOSES ONLY. NO WARRANTY IS MADE BY UINTAH ENGINEERING AND LAND SURVEYING (UELS) FOR ACCURACY OF THE PARCEL DATA.

LEGEND:

- EXISTING ROAD
- PROPOSED ROAD
- ACCESS ROAD (SERVICING OTHER WELLS)
- PROPOSED PIPELINE
- PIPELINE (SERVICING OTHER WELLS)
- EXISTING 2-TRACK (NEEDS UPGRADED)



Caerus Oil & Gas LLC

ELU J14 496 PAD
NE 1/4 SW 1/4, SECTION 14, T4S, R96W, 6th P.M.
RIO BLANCO COUNTY, COLORADO



UELS, LLC
Corporate Office * 85 South 200 East
Vernal, UT 84078 * (435) 789-1017

SURVEYED BY	B.H., D.S.	05-08-19	SCALE
DRAWN BY	A.A.	05-10-19	1 : 24,000
PIPELINE MAP			TOPO D