

## Colorado Interstate Gas

**LEASE:** Latigo #26  
**FIELD:** Latigo  
**COUNTY:** Arapahoe  
**STATE:** Colorado  
**LOCATION:** 13 5S 61W  
**API #:** 05-005-06748-00  
**SPUD DATE:** 02/17/78  
**Rev. Date** 08/27/19 - APT

ELEVATION: GL: 5,429' KB: 0'

TD: 6,812' GL PBTD: 6,779' GL


Size	ID
9-5/8	8.921
5-1/2	4.95

Perf: 6,696'–6,700' GL w/ 2 SPF

Perf: 6,705'–6,717' GL w/ 2 SPF

PBTD @ 6,779' GL

TD 7-7/8" hole @ 6,812' GL

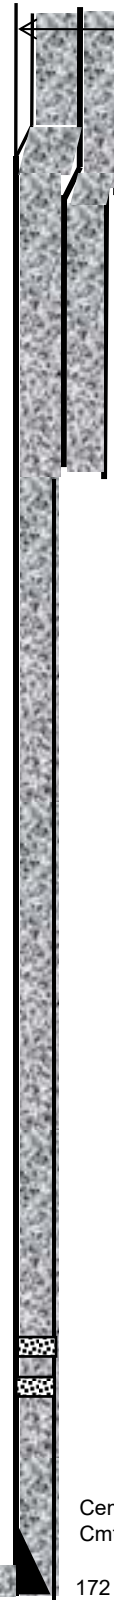

2 jts 5-1/2" , 15.5#, K55 w/ seal assembly  
stabbed into receptacle @ 86' GL

3 jts, 9 5/8", 36#, K55, 8R (0'–86') GL  
swaged to 5-1/2" csg

5 jts, 13-3/8", 54.5#, K55, 8R (0'–146') GL  
swaged to 8-5/8" csg

TD 17-1/4" Hole @ 160' GL

Cemented surface w/ 600 sx.  
Cmt Circ.

21 jts, 8-5/8", 24#, K55, 8R (146'–1,010') GL

TD 12-1/4" Hole @ 1,019' GL

Cemented w/ 1,114 sx HLC + 225 sx 50/50 poz.  
Cmt Circ.

172 jts, 5-1/2", 15.5#, K55, 8R, LT&C @ 6,804' GL