

Foundation Energy Management, LLC

WELLBORE DIAGRAM

Well / Battery	Prospect Name		Total Depth	Current Status
Cure	Bonny		1756	PR
Location	Sec-Twn-Rng		Producing Horizon	County & State
11-5	5-5S-43W		NIOBRARA	Yuma CO

WELLBORE DIAGRAM

Prepared Date:

Prepared By: Mike Jumper

General Info

API #: 05-125-08139

KB Elevation:

GL Elevation:

Spud Date: 9/10/98


Completion Date:

TVD:

MD:

Last PBTD:

Tubing Detail

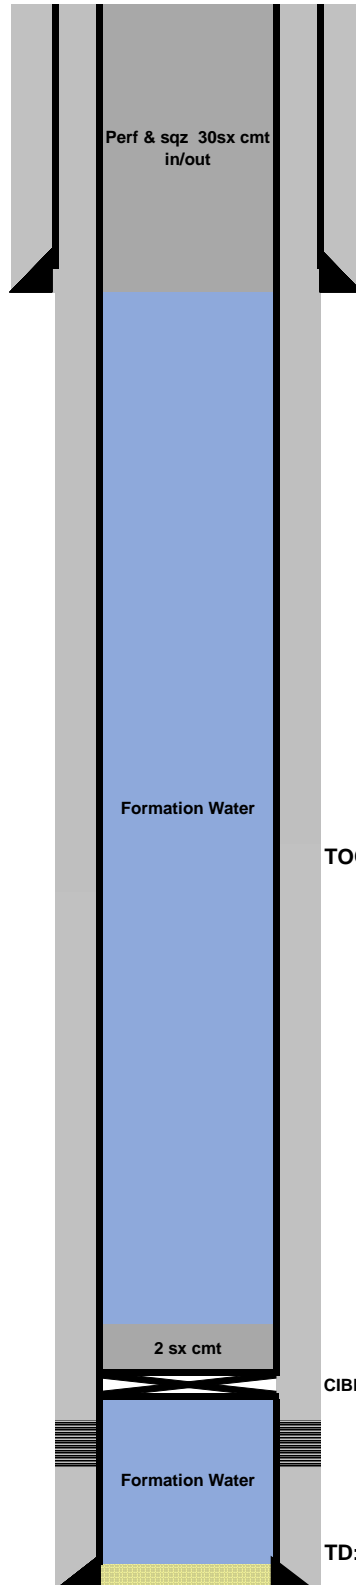

Surface Casing

7" inch (OD)

20 # (weight)

grade

320 depth from KB

surf cement top

110 sacks of cement

9-7/8" inch (OD) HOLE SIZE

Production Casing

4-1/2" inch (OD)

10.5 # (weight)

grade

1756 depth from KB

SURF cement top

75 sacks of cement

6-1/8" inch (OD) HOLE SIZE

TOC: SURF

Pump Details:
none

Pumping Unit Details:

Well Notes:

2 sx cmt

CIBP @ 1,505

Formation Water

Perforations

1,555'-1,588'

TD: