

Foundation Energy Management, LLC

WELLBORE DIAGRAM

Well / Battery	Prospect Name	Total Depth	Current Status
CURE	Bonny	1,756	PR
Location	Sec-Twn-Rng	Producing Horizon	County & State
11-5	5-5S-43W	NIOBRARA	Yuma, CO

CURRENT WBD

Prepared Date: [Redacted]

Prepared By: Mike Jumper

General Info

API #: 05-125-08139

KB Elevation: [Redacted]

GL Elevation: [Redacted]

Spud Date: 9/10/98

Completion Date: [Redacted]

TVD: [Redacted]


MD: [Redacted]

Last PBTD: [Redacted]

Tubing Detail

2-3/8" inch(OD)

4.7 # (weight)
grade

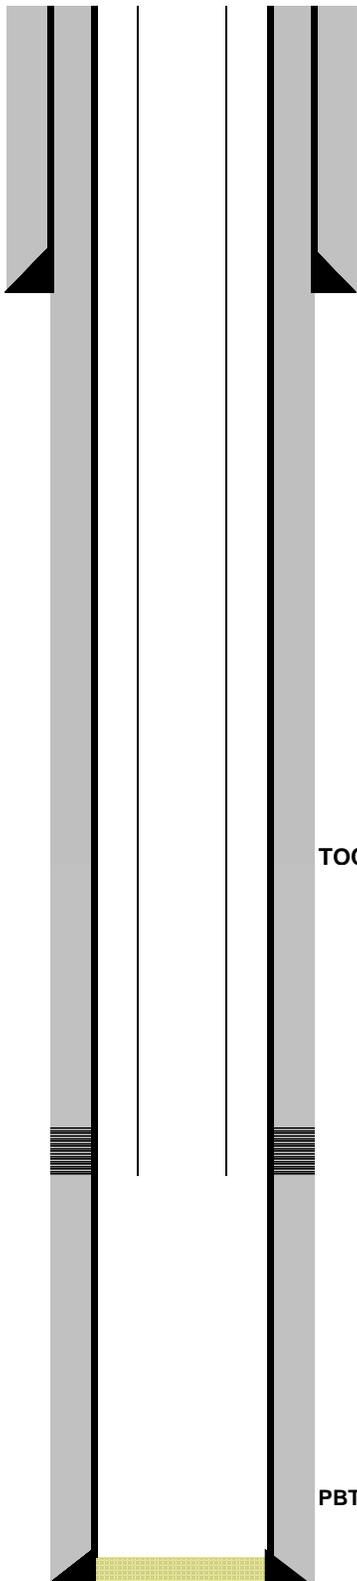

Surface Casing

7" inch (OD)
17 # (weight)
grade
320 depth from KB
cement top
sacks of cement
9-5/8" inch (OD) HOLE SIZE

Production Casing

4-1/2" inch (OD)
10.5 # (weight)
grade
1,756 depth from KB
SURF cement top
sacks of cement
6-1/4" inch (OD) HOLE SIZE

TOC:

Open Perforations

1,555'-1,588'

PBTD:

Pump Details:
none

Pumping Unit Details:

Well Notes: