

Foundation Energy Management, LLC

WELLBORE DIAGRAM

Well / Battery	Prospect Name	Total Depth	Current Status
GROSECLOSE	Bonny	1,725	PR
Location	Sec-Twn-Rng	Producing Horizon	County & State
1-29	29-4S-43W	NIOBRARA	Yuma CO

WELLBORE DIAGRAM

Prepared Date: [Redacted]

Prepared By: Mike Jumper

General Info

API #: 05-125-06287

KB Elevation: [Redacted]

GL Elevation: [Redacted]

Spud Date: [Redacted]


Completion Date: [Redacted]

TVD: [Redacted]

MD: [Redacted]

Last PBTD: [Redacted]

Tubing Detail

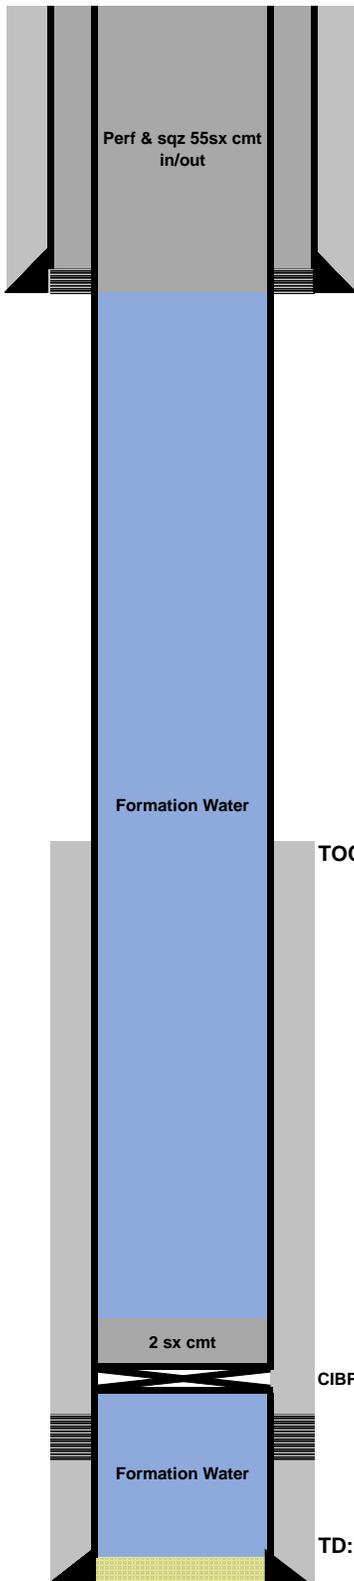

Surface Casing

7" inch (OD)
 24 # (weight)
 grade
 ### depth from KB
 surf cement top
 sacks of cement
 8-5/8" inch (OD) HOLE SIZE

Production Casing

4-1/2" inch (OD)
 # (weight)
 grade
 1,725 depth from KB
 1,220 cement top
 sacks of cement
 6-1/4" inch (OD) HOLE SIZE

Pump Details:
 none

Pumping Unit Details:

Well Notes:

TOC: 1,220

CIBP @ 1,520

Perforations
 1,569-1,594

TD: