

Foundation Energy Management, LLC

WELLBORE DIAGRAM

Well / Battery	Prospect Name	Total Depth	Current Status
GROSECLOSE	Bonny	1725	PR
Location	Sec-Twn-Rng	Producing Horizon	County & State
1-29	29-4S-43W	NIOBRARA	Yuma, CO

CURRENT WBD

Prepared Date:
Prepared By: Mike Jumper

General Info

API #: 05-125-06287
 KB Elevation:
 GL Elevation:
 Spud Date:
 Completion Date:
 TVD:
 MD:
 Last PBTD:

Tubing Detail


2-3/8" inch(OD)
 4.70 # (weight)
 grade
 1,582' EOT

Surface Casing

7" inch (OD)
 24 # (weight)
 grade
 275 depth from KB
 SURF cement top
 250 sacks of cement
 8-5/8" inch (OD) HOLE SIZE

Production Casing

4-1/2" inch (OD)
 10.5 # (weight)
 grade
 1,725' depth from KB
 1,220' cement top
 100 sacks of cement
 6-1/4" inch (OD) HOLE SIZE

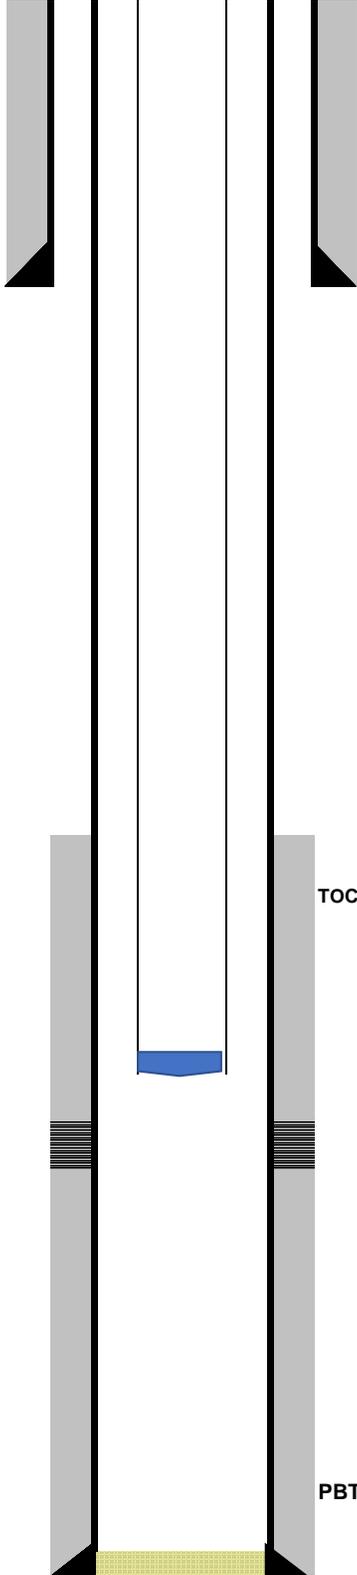

Open Perforations

1,569'-1,594'

Pump Details:
 none

Pumping Unit Details:

Well Notes:

TOC 1,220'

PBTD: 1,887'