

Foundation Energy Management, LLC

WELLBORE DIAGRAM


Well / Battery	Prospect Name	Total Depth	Current Status
SPEICHER	Bonny	2000'	PR
Location	Sec-Twn-Rng	Producing Horizon	County & State
32-35	35-2S-44W	NIOBRARA	Yuma CO

WELLBORE DIAGRAM

Prepared Date:
Prepared By: Mike Jumper

General Info

API #: 05-125-08075
 KB Elevation: 3,728'
 GL Elevation: 3,722'
 Spud Date:
 Completion Date:
 TVD:
 MD:
 Last PBTD:

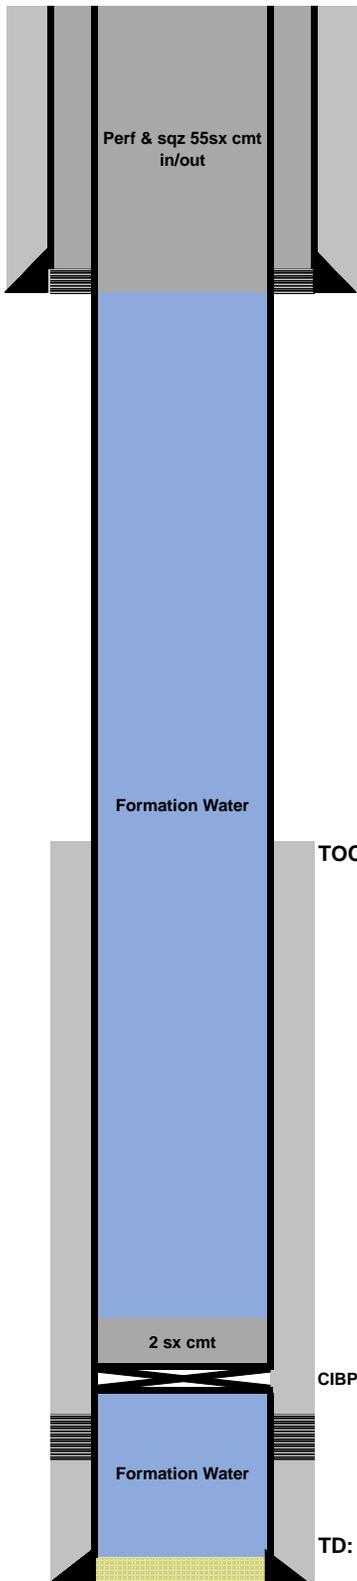

Surface Casing
 7" inch (OD)
 17 # (weight)
 grade
 264 depth from KB
 SURF cement top
 125 sacks of cement
 9-5/8" inch (OD) HOLE SIZE

Production Casing
 4-1/2" inch (OD)
 11 # (weight)
 grade
 1,977 depth from KB
 980' cement top
 100 sacks of cement
 6-1/4" inch (OD) HOLE SIZE

Pump Details:
 none

Pumping Unit Details:

Well Notes:

TOC: 980'
 CIBP @ 1,730'
 TD:

Perforations
1,780-1,800