

# Foundation Energy Management, LLC

## WELLBORE DIAGRAM

<b>Well / Battery</b> ECKBERG	<b>Prospect Name</b> Bonny	<b>Total Depth</b> 1920	<b>Current Status</b> PR
<b>Location</b> 3-34	<b>Sec-Twn-Rng</b> 34-2S-43W	<b>Producing Horizon</b> NIOBRARA	<b>County &amp; State</b> Yuma, CO

### CURRENT WBD

**Prepared Date:**   
**Prepared By:** Mike Jumper

**General Info**

API #:  05-125-06952  
 KB Elevation:   
 GL Elevation:   
 Spud Date:   
 Completion Date:   
 TVD:   
 MD:   
 Last PBTD:

**Tubing Detail**


inch(OD)  
 # (weight)  
 grade  
 EOT

**Surface Casing**

7" inch (OD)  
 17 # (weight)  
 grade  
 190 depth from KB  
 SURF cement top  
 80 sacks of cement  
 9-5/8" inch (OD) HOLE SIZE

**Production Casing**

4-1/2" inch (OD)  
 10.5 # (weight)  
 grade  
 1920 depth from KB  
 900 cement top  
 100 sacks of cement  
 6-1/4" inch (OD) HOLE SIZE

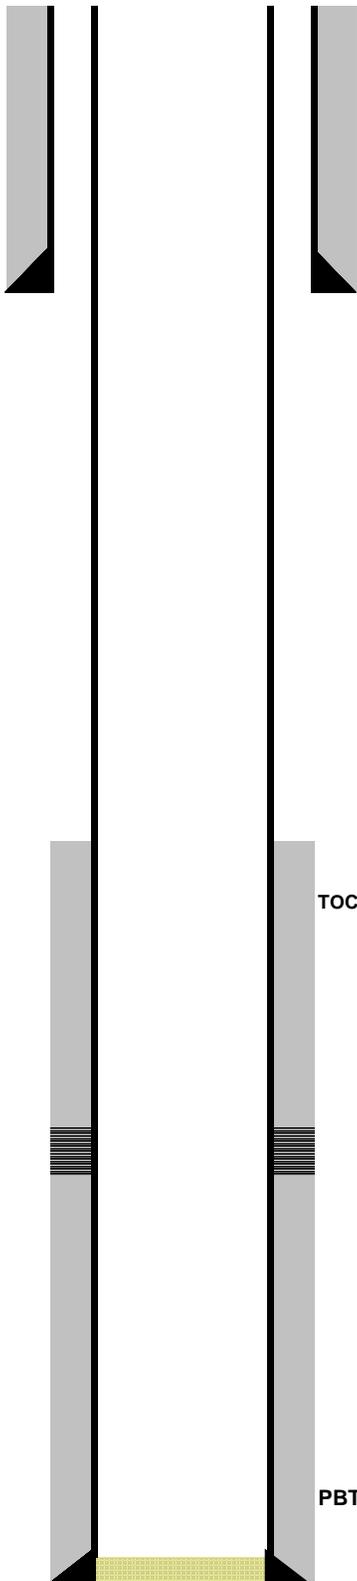

Pump Details:  
 none

Pumping Unit Details:

Well Notes:

**Open Perforations**  
 1,785-1,795'