

# Foundation Energy Management, LLC

## WELLBORE DIAGRAM

<b>Well / Battery</b>	<b>Prospect Name</b>	<b>Total Depth</b>	<b>Current Status</b>
<b>ECKBERG</b>	Bonny	1920	PR
<b>Location</b>	<b>Sec-Twn-Rng</b>	<b>Producing Horizon</b>	<b>County &amp; State</b>
3-34	34-2S-43W	NIOBRARA	Yuma, CO

### CURRENT WBD


**Prepared Date:**    
**Prepared By:** Mike Jumper

**General Info**

API #: 05-125-06952  
 KB Elevation:    
 GL Elevation:    
 Spud Date:    
 Completion Date:    
 TVD:    
 MD:    
 Last PBTD:  

**Tubing Detail**

inch(OD)  
 # (weight)  
 grade  
 EOT

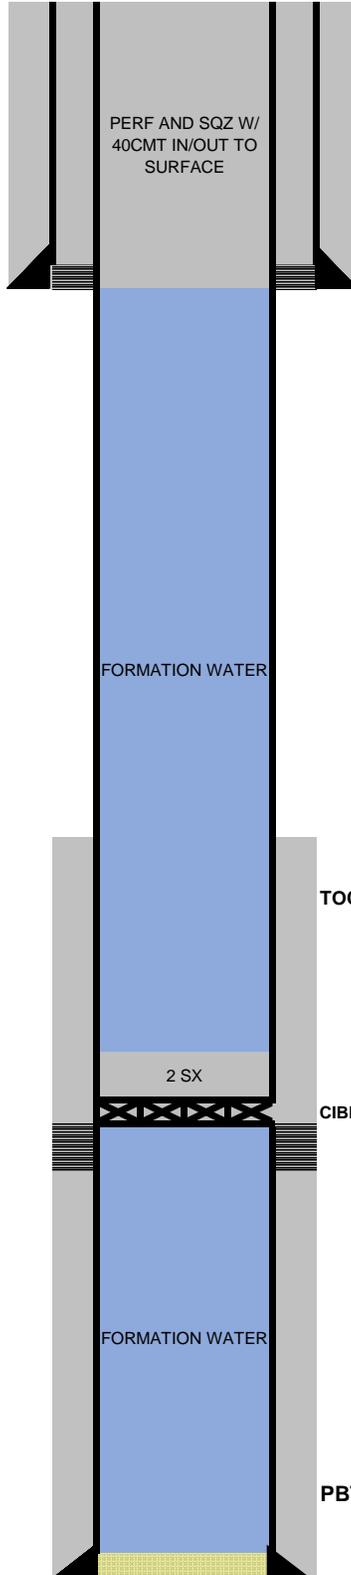

**Surface Casing**

7" inch (OD)  
 17 # (weight)  
 grade  
 190 depth from KB  
 SURF cement top  
 80 sacks of cement  
 9-5/8" inch (OD) HOLE SIZE

**Production Casing**

4-1/2" inch (OD)  
 10.5 # (weight)  
 grade  
 1920 depth from KB  
 900 cement top  
 100 sacks of cement  
 6-1/4" inch (OD) HOLE SIZE

**Open Perforations**

1,785-1,795'

Pump Details:  
 none

Pumping Unit Details:

Well Notes: