

Foundation Energy Management, LLC

WELLBORE DIAGRAM


Well / Battery	Prospect Name	Total Depth	Current Status
NEWTON	Bonny	2,571	PR
Location	Sec-Twn-Rng	Producing Horizon	County & State
22-4	4-1N-45W	NIOBRARA	Yuma CO

WELLBORE DIAGRAM

Prepared Date:
Prepared By: Mike Jumper

General Info

API #: 05-125-10550
 KB Elevation: 3,869
 GL Elevation: 3,857
 Spud Date: 3/3/07
 Completion Date:
 TVD:
 MD:
 Last PBTD:

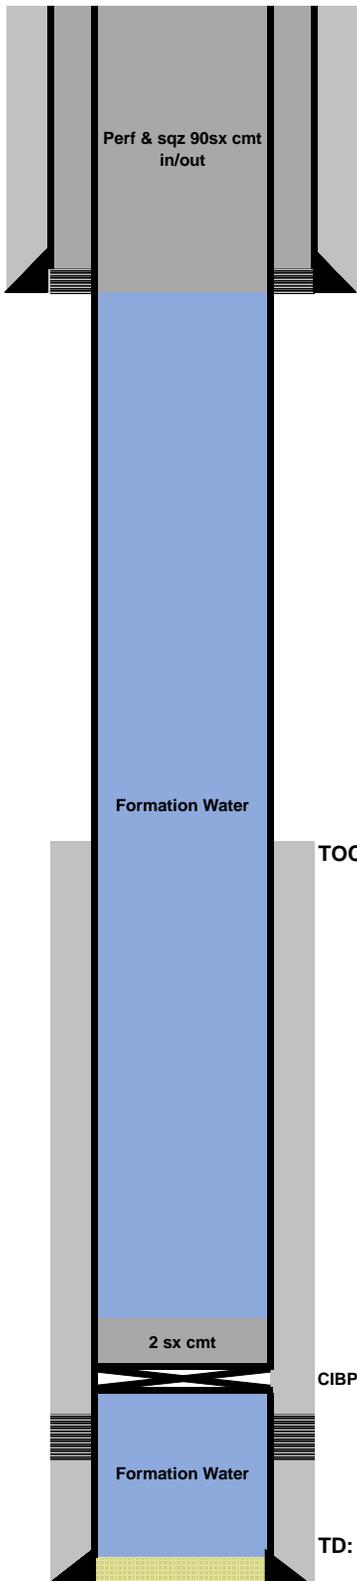

Surface Casing

7" inch (OD)
17 # (weight)
 grade
463 depth from KB
 SURF cement top
118 sacks of cement
9-5/8" inch (OD) HOLE SIZE

Production Casing

4-1/2" inch (OD)
11 # (weight)
 grade
2,571 depth from KB
1,610 cement top
75 sacks of cement
6-1/4" inch (OD) HOLE SIZE

Pump Details:
 none

Pumping Unit Details:

Well Notes:

Perforations
2,428-2,442