

Foundation Energy Management, LLC

WELLBORE DIAGRAM


Well / Battery	Prospect Name	Total Depth	Current Status
SCOFIELD	Bonny	2,630	PR
Location	Sec-Twn-Rng	Producing Horizon	County & State
42-6	6-1N-45W	NIOBRARA	Yuma CO

WELLBORE DIAGRAM

Prepared Date:
Prepared By: Mike Jumper

General Info

API #: 05-125-07641
 KB Elevation:
 GL Elevation:
 Spud Date: 12/9/94
 Completion Date:
 TVD:
 MD:
 Last PBTD:

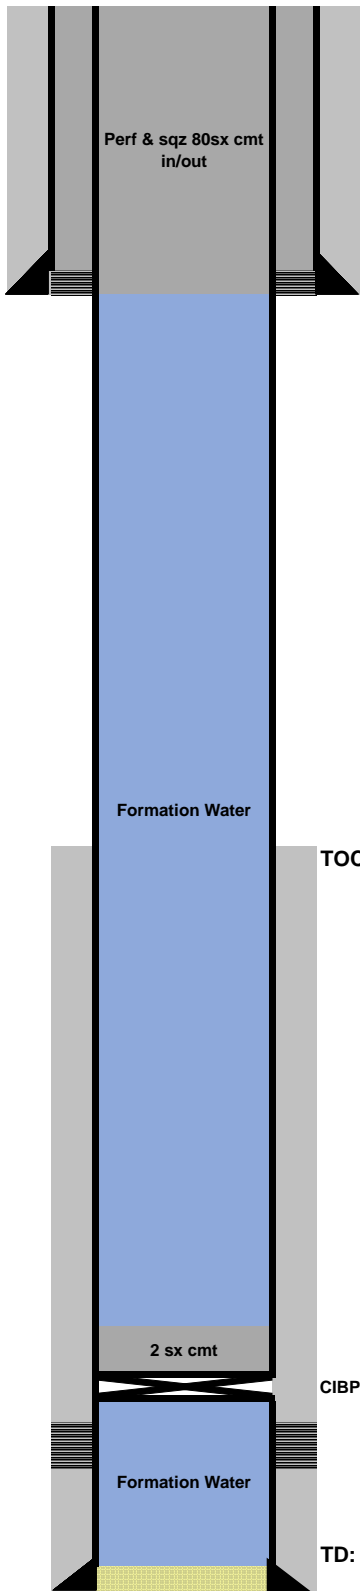

Surface Casing
 7" inch (OD)
 17 # (weight)
 grade
 429 depth from KB
 SURF cement top
 105 sacks of cement
 9-5/8" inch (OD) HOLE SIZE

Production Casing
 4-1/2" inch (OD)
 11 # (weight)
 grade
 2,630 depth from KB
 1,000 cement top
 155 sacks of cement
 6-1/4" inch (OD) HOLE SIZE

Pump Details:
 none

Pumping Unit Details:

Well Notes:

TOC: 1,000'
 CIBP @ 2,400
 TD:
Perforations
2,450-2,470