

Foundation Energy Management, LLC

WELLBORE DIAGRAM

Well / Battery	Prospect Name	Total Depth	Current Status
John Eckberg	Bonny	1692	PR
Location	Sec-Twn-Rng	Producing Horizon	County & State
2-34	34-2S-43W	NIOBRARA	Yuma, CO

CURRENT WBD


Prepared Date:
Prepared By: Mike Jumper

General Info

API #: 05-125-06117
 KB Elevation:
 GL Elevation:
 Spud Date:
 Completion Date:
 TVD:
 MD:
 Last PBTD:

Tubing Detail

inch(OD)
 # (weight)
 grade
 EOT

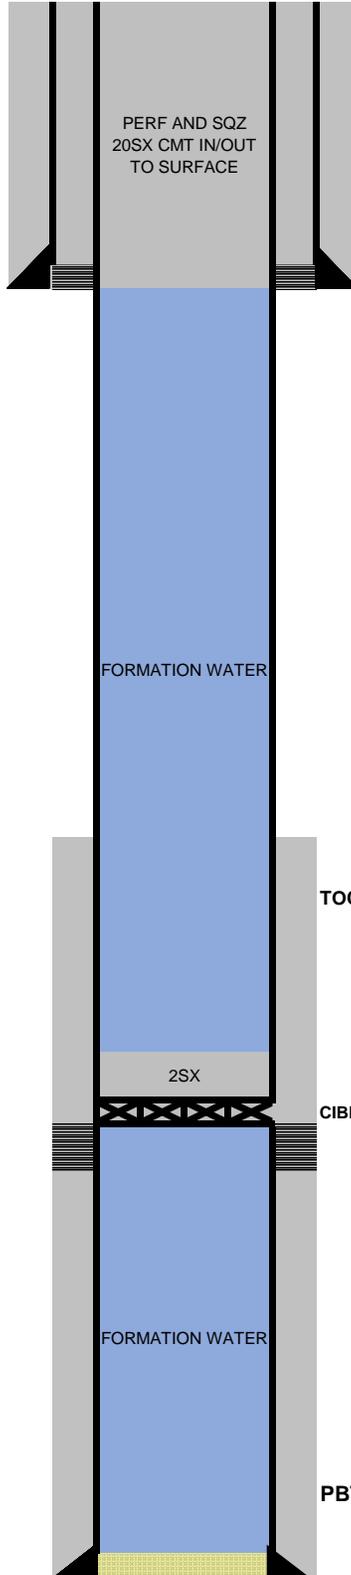

Surface Casing

7" inch (OD)
 17 # (weight)
 grade
 83 depth from KB
 SURF cement top
 30 sacks of cement
 9-5/8" inch (OD) HOLE SIZE

Production Casing

4-1/2" inch (OD)
 10.5 # (weight)
 grade
 1692 depth from KB
 900' cement top
 75 sacks of cement
 6-1/4" inch (OD) HOLE SIZE

Open Perforations

1,594-1,608'

Pump Details:
 none

Pumping Unit Details:

Well Notes: