

# Foundation Energy Management, LLC

## WELLBORE DIAGRAM

Well / Battery	Prospect Name	Total Depth	Current Status
John Eckberg	Bonny	1692	PR
Location	Sec-Twn-Rng	Producing Horizon	County & State
2-34	34-2S-43W	NIOBRARA	Yuma, CO

### CURRENT WBD

**Prepared Date:**    
**Prepared By:** Mike Jumper

**General Info**

API #: 05-125-06117  
 KB Elevation:    
 GL Elevation:    
 Spud Date:    
 Completion Date:    
 TVD:    
 MD:    
 Last PBTD:  

**Tubing Detail**


inch(OD)  
 # (weight)  
 grade  
 EOT

**Surface Casing**

7" inch (OD)  
17 # (weight)  
 grade  
83 depth from KB  
 SURF cement top  
30 sacks of cement  
9-5/8" inch (OD) HOLE SIZE

**Production Casing**

4-1/2" inch (OD)  
10.5 # (weight)  
 grade  
1692 depth from KB  
900' cement top  
75 sacks of cement  
6-1/4" inch (OD) HOLE SIZE

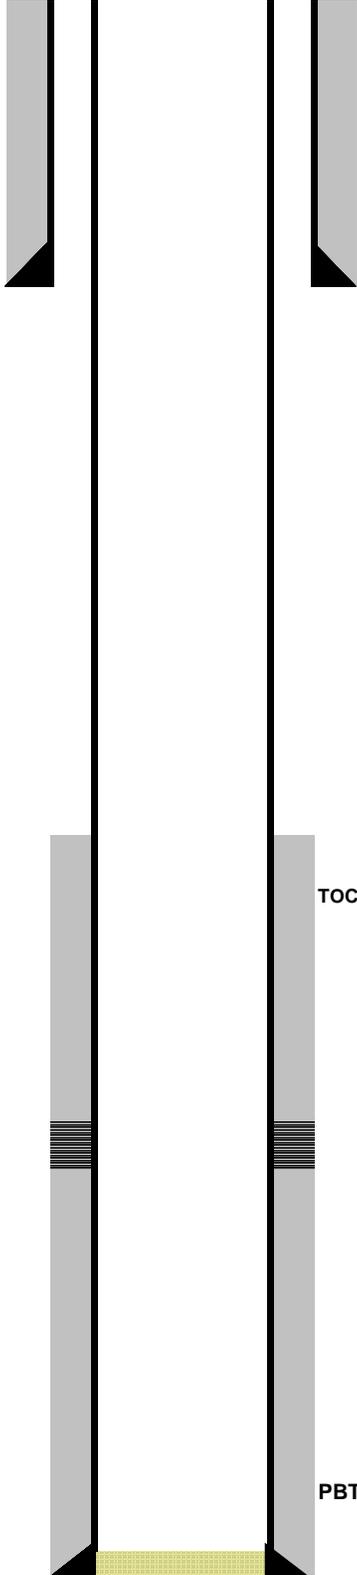

**Open Perforations**

1,594-1,608'

Pump Details:  
 none

Pumping Unit Details:

Well Notes: