

Foundation Energy Management, LLC

WELLBORE DIAGRAM

Well / Battery	Prospect Name	Total Depth	Current Status
STATE 32B	Bonny	1,833	PR
Location	Sec-Twn-Rng	Producing Horizon	County & State
36444	36-4S-44W	NIOBRARA	Yuma CO

WELLBORE DIAGRAM

Prepared Date: [Redacted]

Prepared By: Mike Jumper

General Info

API #: 05-125-08348

KB Elevation: [Redacted]

GL Elevation: [Redacted]

Spud Date: [Redacted]


Completion Date: [Redacted]

TVD: [Redacted]

MD: [Redacted]

Last PBTD: [Redacted]

Tubing Detail

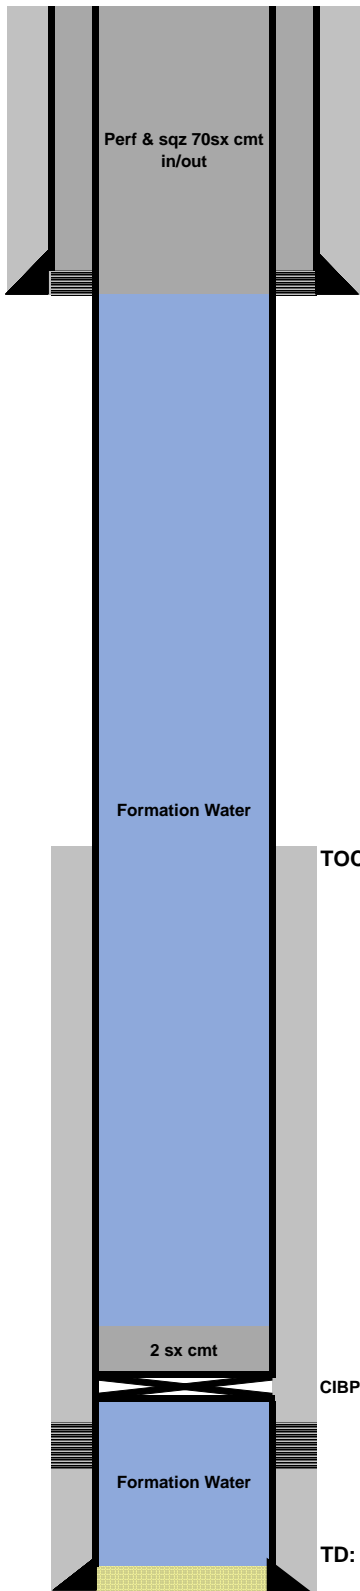

Surface Casing

7" inch (OD)
 17 # (weight)
 grade
 368 depth from KB
 SURF cement top
 125 sacks of cement
 9-5/8" inch (OD) HOLE SIZE

Production Casing

4-1/2" inch (OD)
 11 # (weight)
 grade
 1,833 depth from KB
 1,533 cement top
 75 sacks of cement
 6-1/4" inch (OD) HOLE SIZE

TOC: 1,533'

CIBP @ 1,555'

Perforations
 1,602-1,638

TD:

Pump Details:
 none

Pumping Unit Details:

Well Notes: