

Foundation Energy Management, LLC

WELLBORE DIAGRAM

Well / Battery	Prospect Name	Total Depth	Current Status
WITTE	Bonny	2,402	PR
Location	Sec-Twn-Rng	Producing Horizon	County & State
31-36	36-1S-45W	NIOBRARA	Yuma CO

WELLBORE DIAGRAM

Prepared Date:

Prepared By: Mike Jumper

General Info

API #: 05-125-11824

KB Elevation: 3,914

GL Elevation: 3,908


Spud Date: 6/16/10

Completion Date:

TVD:

MD:

Last PBTD:

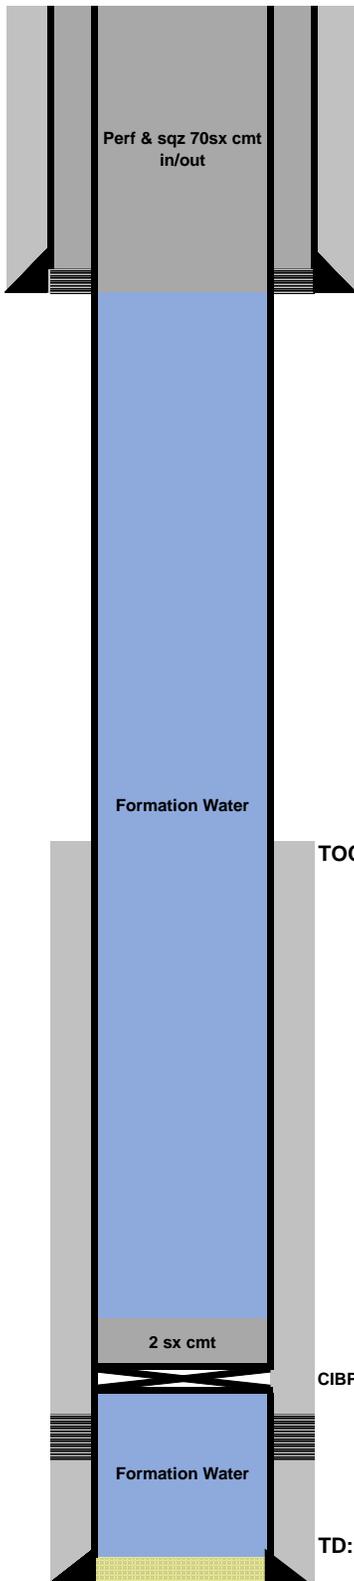

Surface Casing

7" inch (OD)
 17 # (weight)
 grade
 351 depth from KB
 SURF cement top
 158 sacks of cement
 9-5/8" inch (OD) HOLE SIZE

Production Casing

4-1/2" inch (OD)
 11 # (weight)
 grade
 2,402 depth from KB
 1,000 cement top
 135 sacks of cement
 6-1/4" inch (OD) HOLE SIZE

Pump Details:
 none

Pumping Unit Details:

Well Notes:

TOC: 1000'

CIBP @ 2,130'

Perforations

2,178-2,209'

TD: