

Foundation Energy Management, LLC

WELLBORE DIAGRAM

Well / Battery	Prospect Name	Total Depth	Current Status
WITTE	Bonny	2402	PR
Location	Sec-Twn-Rng	Producing Horizon	County & State
31-36	36-1S-45W	NIOBRARA	Yuma, CO

CURRENT WBD

Prepared Date:
Prepared By: Mike Jumper

General Info

API #: 05-125-11824
 KB Elevation: 3,914'
 GL Elevation: 3,908
 Spud Date:
 Completion Date: 6/16/10
 TVD:
 MD:
 Last PBTD:

Tubing Detail


2-3/8" inch(OD)
 4.70 # (weight)
 grade
 2246 EOT

Surface Casing

7" inch (OD)
17 # (weight)
 grade
351 depth from KB
SURF cement top
158 sacks of cement
9-5/8" inch (OD) HOLE SIZE

Production Casing

4-1/2" inch (OD)
10.5 # (weight)
 grade
2402 depth from KB
1000 cement top
135 sacks of cement
6-1/4" inch (OD) HOLE SIZE

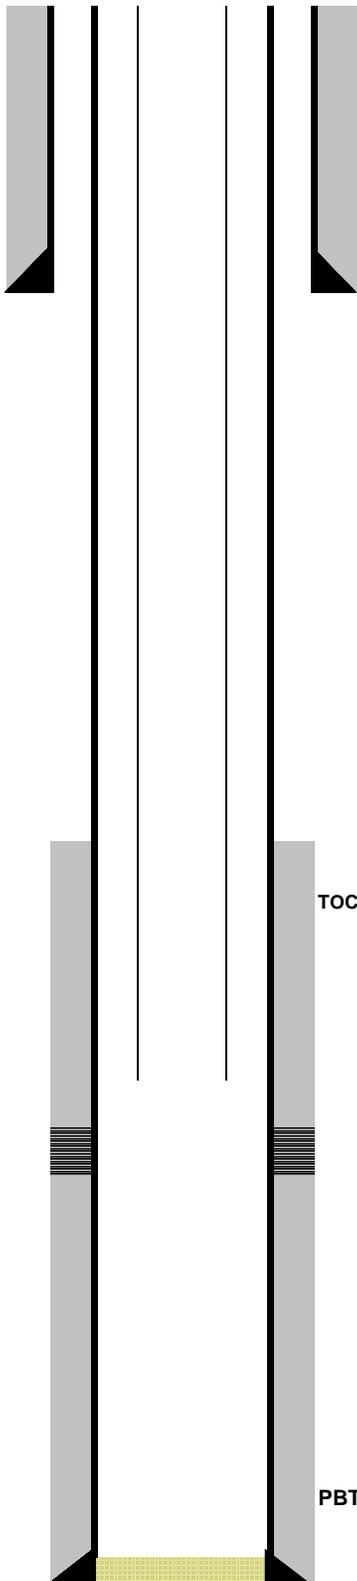

Open Perforations
2,178-2,209'

Pump Details:
 none

Pumping Unit Details:

Well Notes: