

# Foundation Energy Management, LLC

## WELLBORE DIAGRAM


<b>Well / Battery</b> Sooner Unit 21-16-9	<b>Prospect Name</b> SOONER	<b>Total Depth</b> 6,400'	<b>Current Status</b> PR
<b>Location</b> SE SE	<b>Sec-Twn-Rng</b> 21-8N-58W	<b>Producing Horizon</b> DAKOTA	<b>County &amp; State</b> Weld, CO

### WELLBORE DIAGRAM

**Prepared Date:**   
**Prepared By:**

**General Info**

API #: 05-123-18968  
 KB Elevation: 4,726'  
 GL Elevation: 4,716'  
 Spud Date: 07-13-1995  
 Completion Date: 07-17-1995  
 TVD: 6,400'  
 MD: 6,400'  
 Last PBTD: 6,360' (08-06-13)

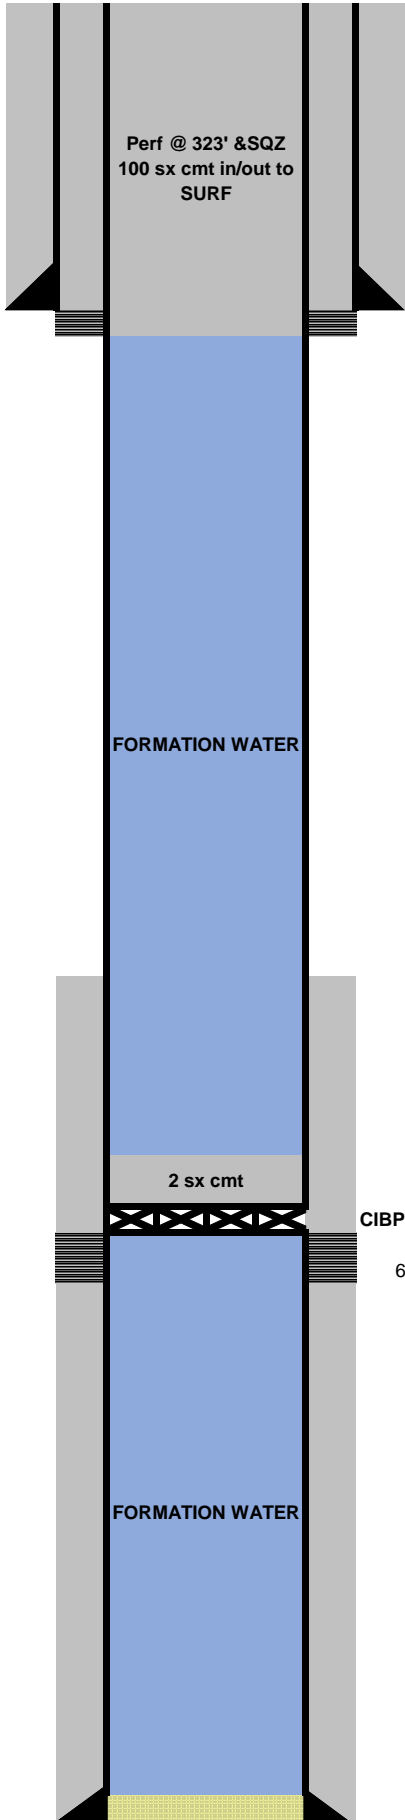

**Surface Casing**  
 8-5/8" inch (OD)  
 24 # (weight)  
 N-24 grade  
 273' depth from KB  
 Surface cement top  
 200 sacks of cement  
 12-1/4" inch (OD) HOLE SIZE

**Production Casing**  
 5-1/2" inch (OD)  
 15.5 # (weight)  
 J-55 grade  
 6,390' depth from KB  
 4,292' cement top  
 300 sacks of cement  
 7-7/8" inch (OD) hole size

Pump Details:

---

Pumping Unit Details:

Well Notes:

CIBP @ 6,225'  
**Open Perforations**  
 6,272' - 6,298' 104 holes  
 DSND

PBTD: 6,360' (08-06-13)