


STRACHAN EXPLORATION  
 4-3 BAILEY #1-18  
 NWNW SEC 3-26S-45W  
 PROWERS CO  
 API 05-099-06876-00  
 BARREL SPRINGS FIELD.

CURRENT CONDITION  
 3 SEPT 19 - SDR.

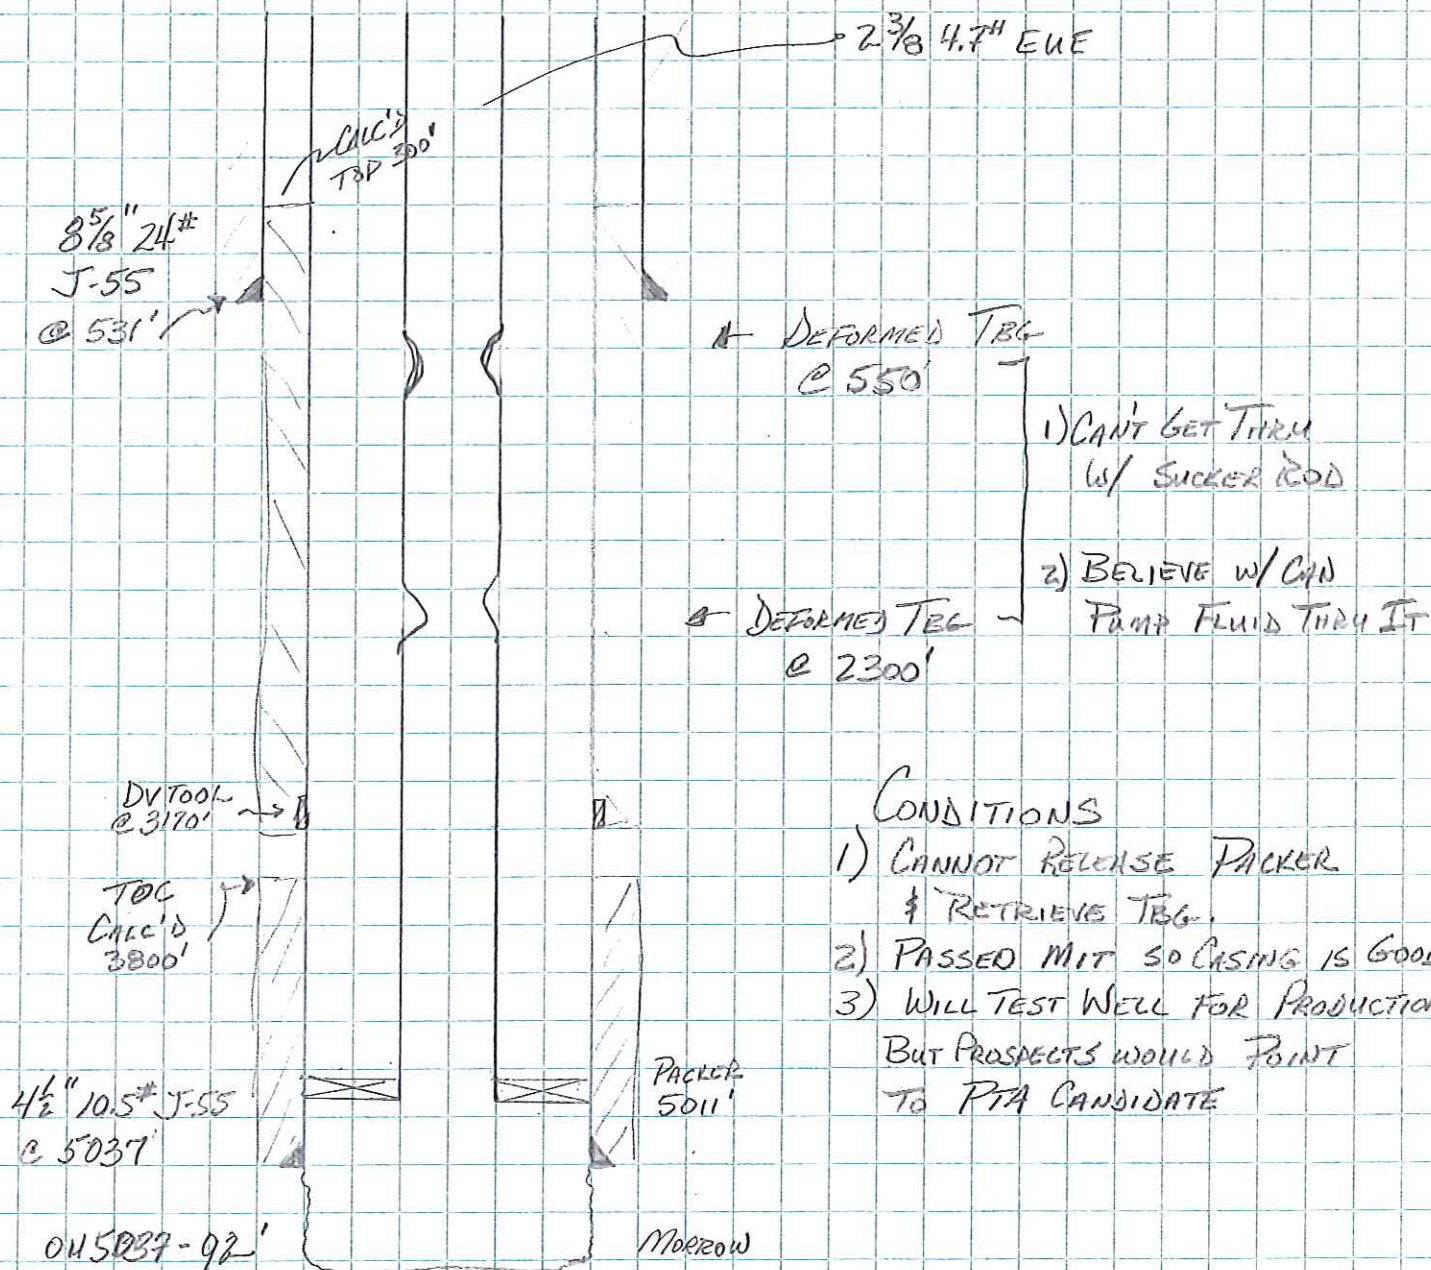

- CONDITIONS
- 1) CANNOT RELEASE PACKER  
 & RETRIEVE TBG.
  - 2) PASSED MIT SO CASING IS GOOD.
  - 3) WILL TEST WELL FOR PRODUCTION  
 BUT PROSPECTS WOULD POINT  
 TO PTA CANDIDATE

PTA QUESTION #1 - WILL WE NEED TO FISH TBG TO BELOW 550'?


#2 " " 2300'?

ANSWERED VIA EMAIL W/ D. STRACHAN 8/21/19.  
 SEE ATTACHED PLAN.

SDR 21 Aug 19

BARREL SPRINGS FIELD.

- 1) FISH TBLG & CUT AT ± 2225'
  - 2) RUN CBL TO CONFIRM 2ND STG  
CEMENT TOP - FOUND ABOVE SURF SURF
  - 3) SET REMAINDER #1 @ 2225'
  - 4) LOAD HOLE w/ 15 BBL FW
  - 5) PUMP 90 SK C/L CUT @ 15.6 <sup>#/g</sup> 1.15 <sup>14.3</sup>/<sub>SK</sub>
  - 6) SET 10 SK PLUG 580-470'
  - 7) SET 15 SK PLUG @ SURFACE
  - 8) CUT CSG, WELD PER SPECS.
- PER SUTPHIN EMAIL/SOR

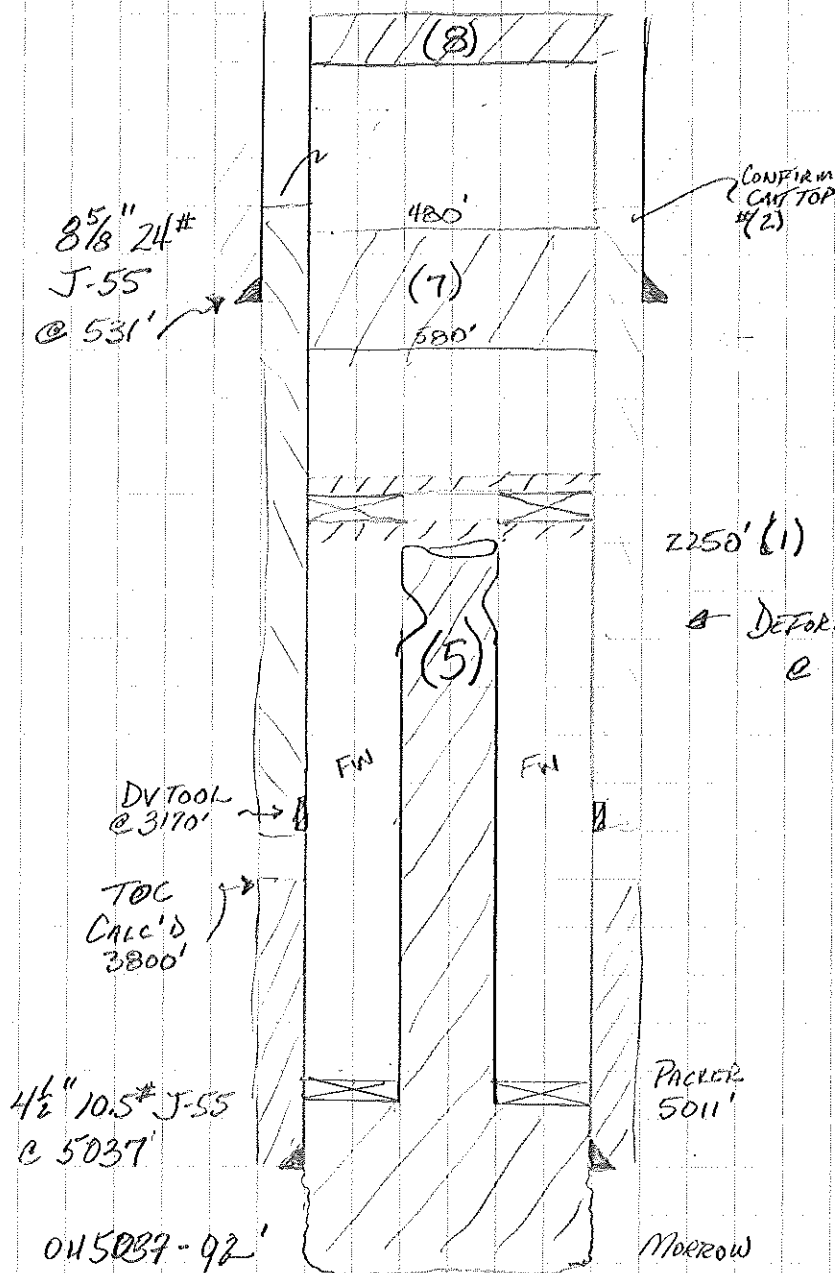

- 1) CAN'T GET THEM  
W/ SUCKER ROD
- 2) BELIEVE W/ CAN  
PUMP FLUID THRU IT

## CONDITIONS

- 1) CANNOT RELEASE PACKER  
\$ RETRIEVE TEG.
  - 2) PASSED MIT SO CASING IS GOOD.
  - 3) WILL TEST WELL FOR PRODUCTION
- BUT PROSPECTS WOULD POINT  
TO PTA CANDIDATE

NOT TO SCALE