
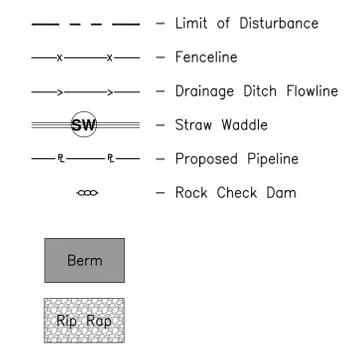


Proposed Facility Layout  
 Petroleum Resource Management Corp.  
 WPU-36-1V Location  
 (Formerly Duncan Ranch 11-86-36 #3-4)  
 Location ID: 436485  
 Located in Government Lot 19, Section 36  
 T. 11 N., R. 89 W., 6th P.M.  
 Moffat County, Colorado

Notes:

- Units of Linear Measurement: U.S. Survey Feet.
- Vertical Datum: NAVD 88, based on an OPUS solution using Geoid 12A
- All Facilities shown based on proposed schematic supplied by PRM. A field survey will be performed post-construction.

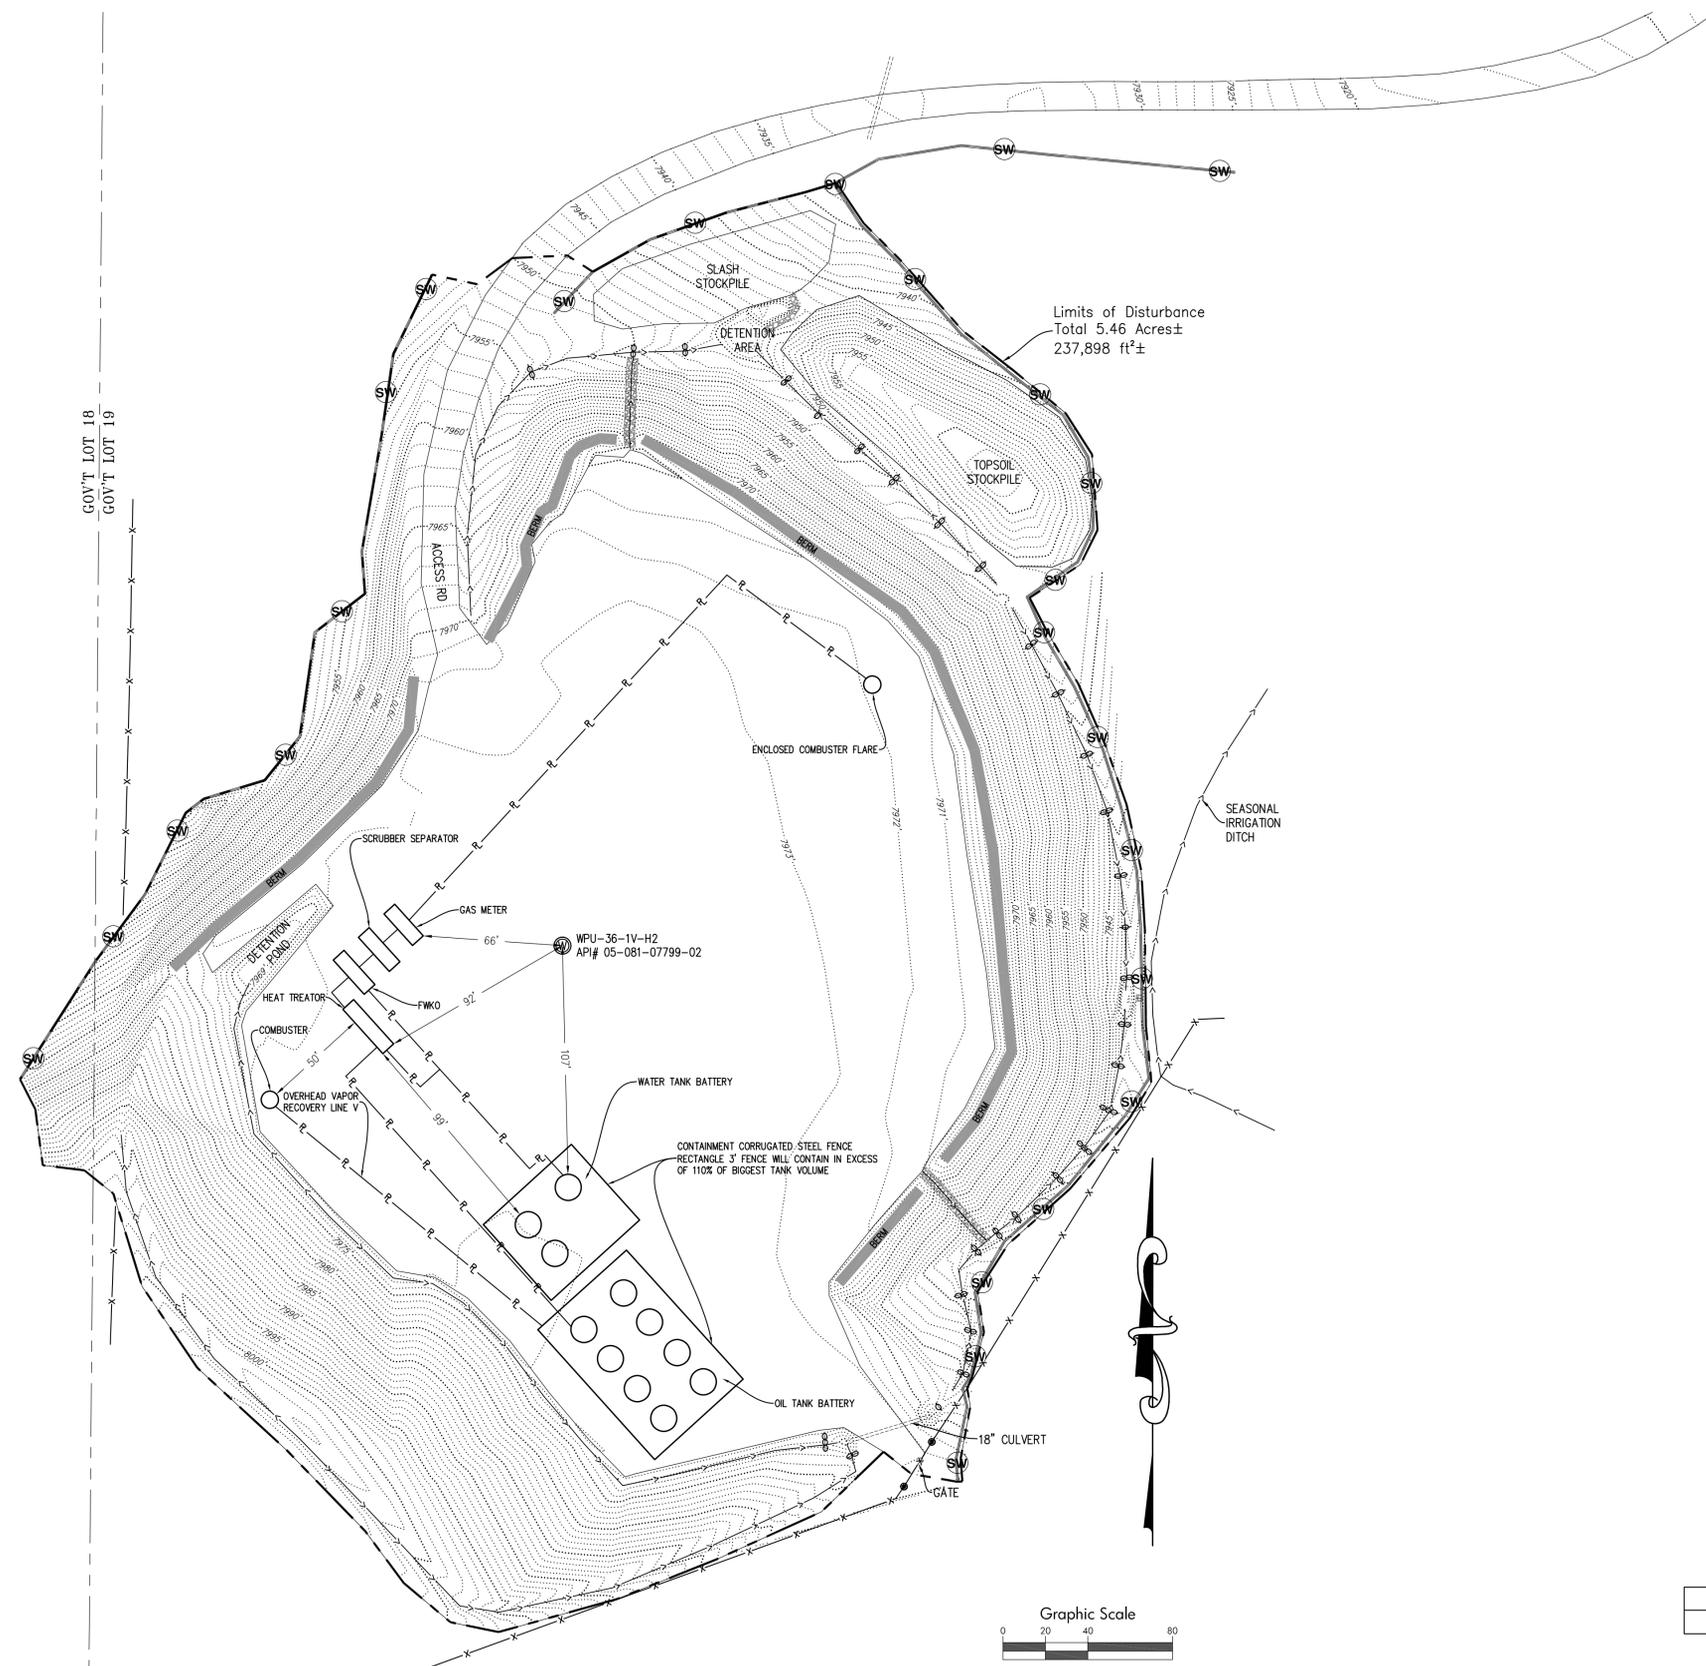

Well As-Built Location

Well No.	NAD 83 Latitude	NAD 83 Longitude	PDOP	Asbuilt Date	GPS Operator Name
WPU-36-1V-H2	40.860330	-107.325016	< 3.0	9/20/16	Mike Pinske

I:\2013\2013-379\_PRM\_Corremy\001-PRM-H-Disc\Drawn\Drawn\Asbuilt.dwg

**Notice:**  
 According to Colorado Law, you must commence any legal action based upon any defect in this survey within three years after you first discover such defect. In no event may any legal action based upon any defect in this survey be commenced more than ten years from the date of the certification shown hereon.

**SGM**  
 118 West Sixth Street, Suite 200  
 Glenwood Springs, CO 81601  
 970.945.1004 www.sgm-inc.com

Petroleum Resource Management Corp.  
 WPU-36-1V Location

#	Revision	Date	By

Proposed Facility Layout

Job No.	2013-379.001	1
Drawn by:	TB	
Date:	9/18/19	
Approved:	REB	
File:	Duncan_Asbuilt	
		1