



**Project Area**

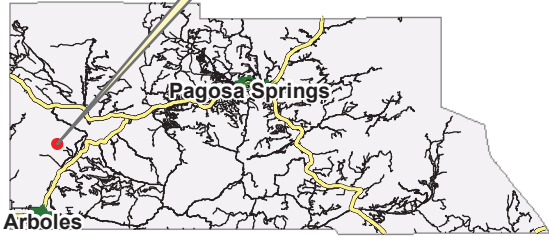

**Archuleta County, Colorado**

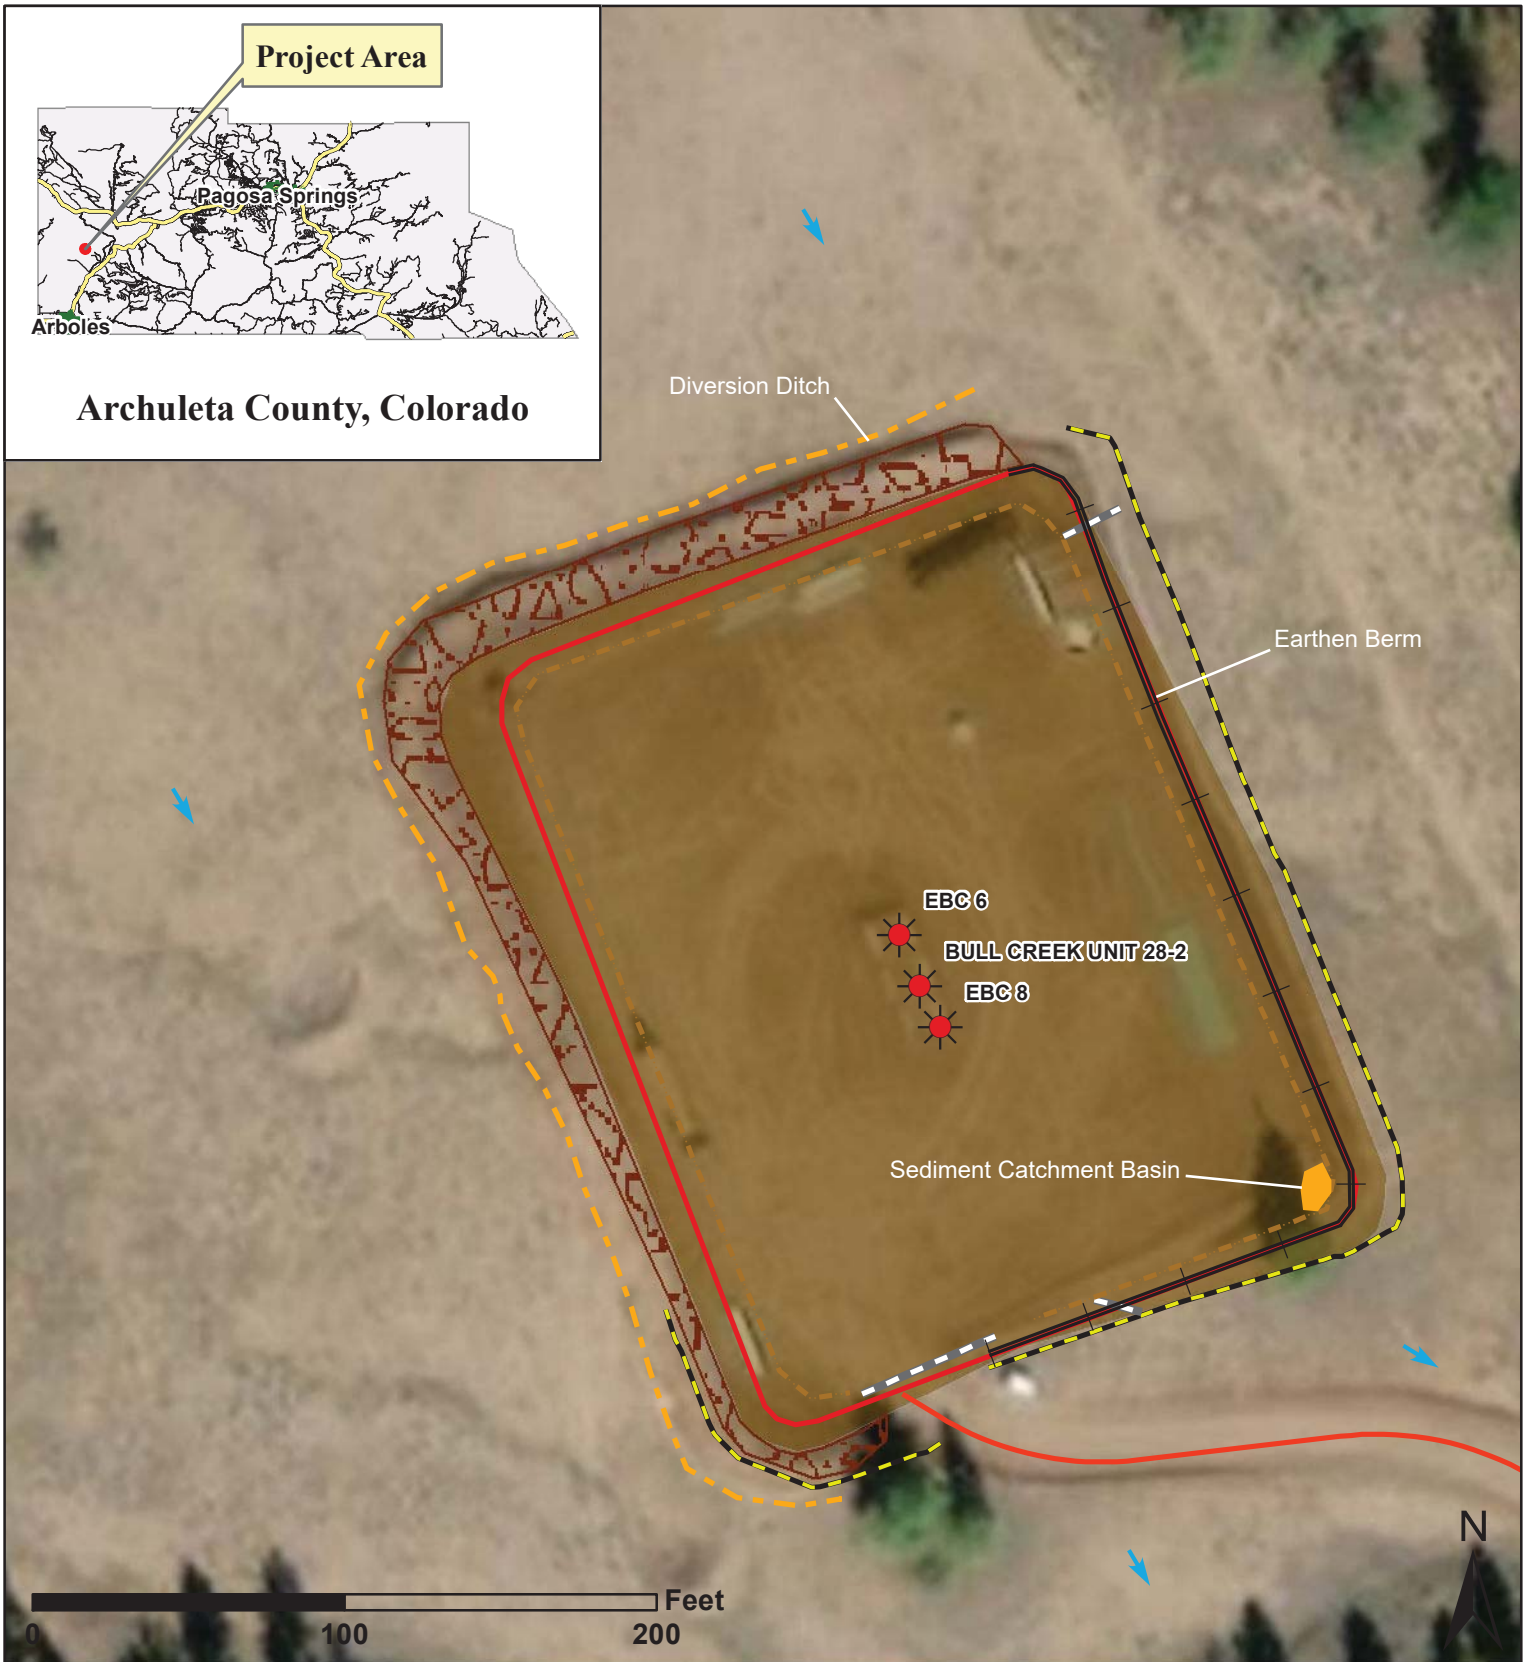

**Legend**

- Well Pad
- Pipeline
- Gas Well
- General Flow Direction
- Areas of Ground Disturbance
- Sediment Control Log
- Bar Ditch
- Tertiary Berm
- Drain Pipe
- Topsoil Storage Area



Mapping by: E. Millar, 9/13/19  
 Coordinate System:  
 NAD 1983 UTM Zone 13 N

Location: NWSE Sec 28, T34N R5W NMPM

**Bull Creek Unit #28-2  
 Control Measures Map  
 Catamount  
 Energy Partners, LLC**