

T1N, R68W

NW. COR.
SEC. 21, T1N, R68W
FOUND 2 1/2" ALUM. CAP
L.S. NO. 23501

S 89°38'40" W 2663.00' (M)

S 89°38'17" W 2662.51' (M)

NE. COR.
SEC. 21, T1N, R68W
FOUND 2" ALUM. CAP
ILLEGIBLE

SURFACE LOCATION: NAD 83
GROUND ELEVATION= 5222.7'
LATITUDE= 40.030236°
LONGITUDE= -105.007422°
LATITUDE= 40°01'48.848"
LONGITUDE= -105°00'26.719"
HEEL LOCATION: NAD 83
LATITUDE= 40.029504°
LONGITUDE= -105.007585°
LATITUDE= 40°01'46.213"
LONGITUDE= -105°00'27.305"
BOTTOM HOLE LOCATION: NAD 83
LATITUDE= 40.043770°
LONGITUDE= -105.007802°
LATITUDE= 40°02'37.572"
LONGITUDE= -105°00'28.087"

W. 1/4 COR.
SEC. 21, T1N, R68W
FOUND 3 1/4" ALUM. CAP
P.L.S. NO. 26606

S 89°31'52" W
2675.60' (M)

CENTER 1/4 COR.
SEC. 21, T1N, R68W
FOUND 2 1/2" ALUM. CAP
P.L.S. NO. 28286

21

S 89°31'45" W
1336.73' (M)

CE. 1/16 COR.
SEC. 21, T1N, R68W
FOUND 2" ALUM. CAP
P.L.S. NO. 28286

S 89°31'50" W
1336.37' (M)

N. 1/16 COR.
SEC. 21 & SEC. 22
T1N, R68W
FOUND 2 1/2" ALUM. CAP
ILLEGIBLE

N 00°30'01" W
1322.05' (M)

N 00°29'12" W
1321.90' (M)

N 00°30'18" W
1321.79' (M)

N 00°30'24" W
1321.66' (M)

N 00°30'24" W
1321.66' (M)

N 00°33'21" W
2642.83' (M)

SW. COR.
SEC. 21, T1N, R68W
FOUND 3 1/4" ALUM. CAP
ILLEGIBLE

S 89°25'59" W 2682.97' (M)

S. 1/4 COR.
SEC. 21, T1N, R68W
FOUND 2 1/2" ALUM. CAP
P.L.S. NO. 38512

28

N 00°42'41" W
2649.63' (C)

E. 1/16 COR.
SEC. 21 & SEC. 28, T1N, R68W
FOUND 2 1/2" ALUM. CAP
P.L.S. NO. 38512

S 89°23'46" W
1342.02' (M)

S 89°23'46" W
1342.02' (M)

SE. COR.
SEC. 21, T1N, R68W
FOUND 2" ALUM. CAP
L.S. NO. 25937

S. 1/16 COR.
SEC. 21 & SEC. 22
T1N, R68W
FOUND 2" ALUM. CAP
L.S. NO. 25937

E. 1/4 COR.
SEC. 28, T1N, R68W
FOUND 3 1/4" ALUM. CAP
P.L.S. NO. 18482


CERTIFICATE OF SURVEYOR:

THIS IS TO CERTIFY THAT THE ABOVE PLAT WAS PREPARED FROM FIELD NOTES OF ACTUAL SURVEYS MADE BY ME OR UNDER MY SUPERVISION AND THAT THE SAME ARE TRUE AND CORRECT TO THE BEST OF MY KNOWLEDGE AND BELIEF. THIS CERTIFICATE DOES NOT REPRESENT A LAND SURVEY PLAT OR IMPROVEMENT SURVEY PLAT AS DEFINED BY C.S. 38-5-102 AND CANNOT BE RELIED UPON TO DETERMINE OWNERSHIP.

Randall K. French
38512
PROFESSIONAL LAND SURVEYOR
3/12/19
COLORADO REGISTRATION NUMBER 38512

NOTICE: ACCORDING TO COLORADO STATE LAW YOU MUST TAKE LEGAL ACTION BASED UPON ANY DEFECT IN THIS SURVEY WITHIN THREE YEARS AFTER YOU FIRST DISCOVER SUCH DEFECT. IN NO EVENT MAY ANY ACTION BASED UPON ANY DEFECT IN THIS SURVEY BE COMMENCED MORE THAN TEN YEARS FROM THE DATE ON THE CERTIFICATION SHOWN HEREON.

NOTE: MAGNETIC NORTH IS CURRENT AS OF 11/14/2018. MAGNETIC NORTH CHANGES WEST 0°06' PER YEAR.

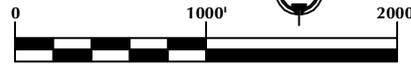

SCALE: 1" = 1000'

NOTES:

- ▲ INDICATES SECTION CORNER.
- INDICATES CALCULATED CORNER.
- ELEVATION BASED ON NAVD88 (GEOID12B).
- BASIS OF BEARING DERIVED FROM COLORADO COORDINATE SYSTEM OF 1983 NORTH ZONE.
- ALL MEASURED DISTANCES ARE GRID.
- COMBINED SCALE FACTOR: .99971980 CALCULATED FROM THE NW. CORNER OF SECTION 21, T1N, R68W.
- OPERATOR: JEREMY GROVES / PDOP = 1.5.
- SEE ADDENDUM TO WELL LOCATION CERTIFICATE FOR EXISTING IMPROVEMENTS WITHIN 500' OF THE WELL PAD.
- WELL FOOTAGES ARE MEASURED AT RIGHT ANGLES TO THE SECTION LINES.
- THE BOTTOM OF HOLE BEARS N00°59'19"W, 5197' FROM THE HEEL LOCATION.

WELL PAD - WINDSOCK 15-21HZ

WINDSOCK 21-6HZ
WELL LOCATION CERTIFICATE
316' FSL & 2322' FEL SWSE (SURFACE)
50' FSL & 2368' FEL SWSE (HEEL)
50' FNL & 2412' FEL NWNE (BOTTOM)
LOCATED IN SECTION 21
T1N, R68W, 6TH P.M.
WELD COUNTY, COLORADO

Kerr-McGee Oil & Gas Onshore L.P.
1099 18th Street
Denver, Colorado 80202




CONSULTING, LLC

SHERIDAN OFFICE
1095 Saberton Avenue
Sheridan, Wyoming 82801
Phone 307-674-0609

LOVELAND OFFICE
6706 North Franklin Avenue
Loveland, Colorado 80538
Phone 970-776-4331

DRAFTED BY:	LMO	CHECKED BY:	RKF
DATE DRAFTED:	3/12/19	DATE SURVEYED:	11/14/18
REVISED:		FILE NAME:	15-64

K:\ANADARKO\2015\2015_64_DEARMIN_T1N_R68W_21\GIS\Maps_ABC\Windssock 15-21HZ\WINDSOCK 21-6HZ.mxd 3/12/2019 8:32:35 AM

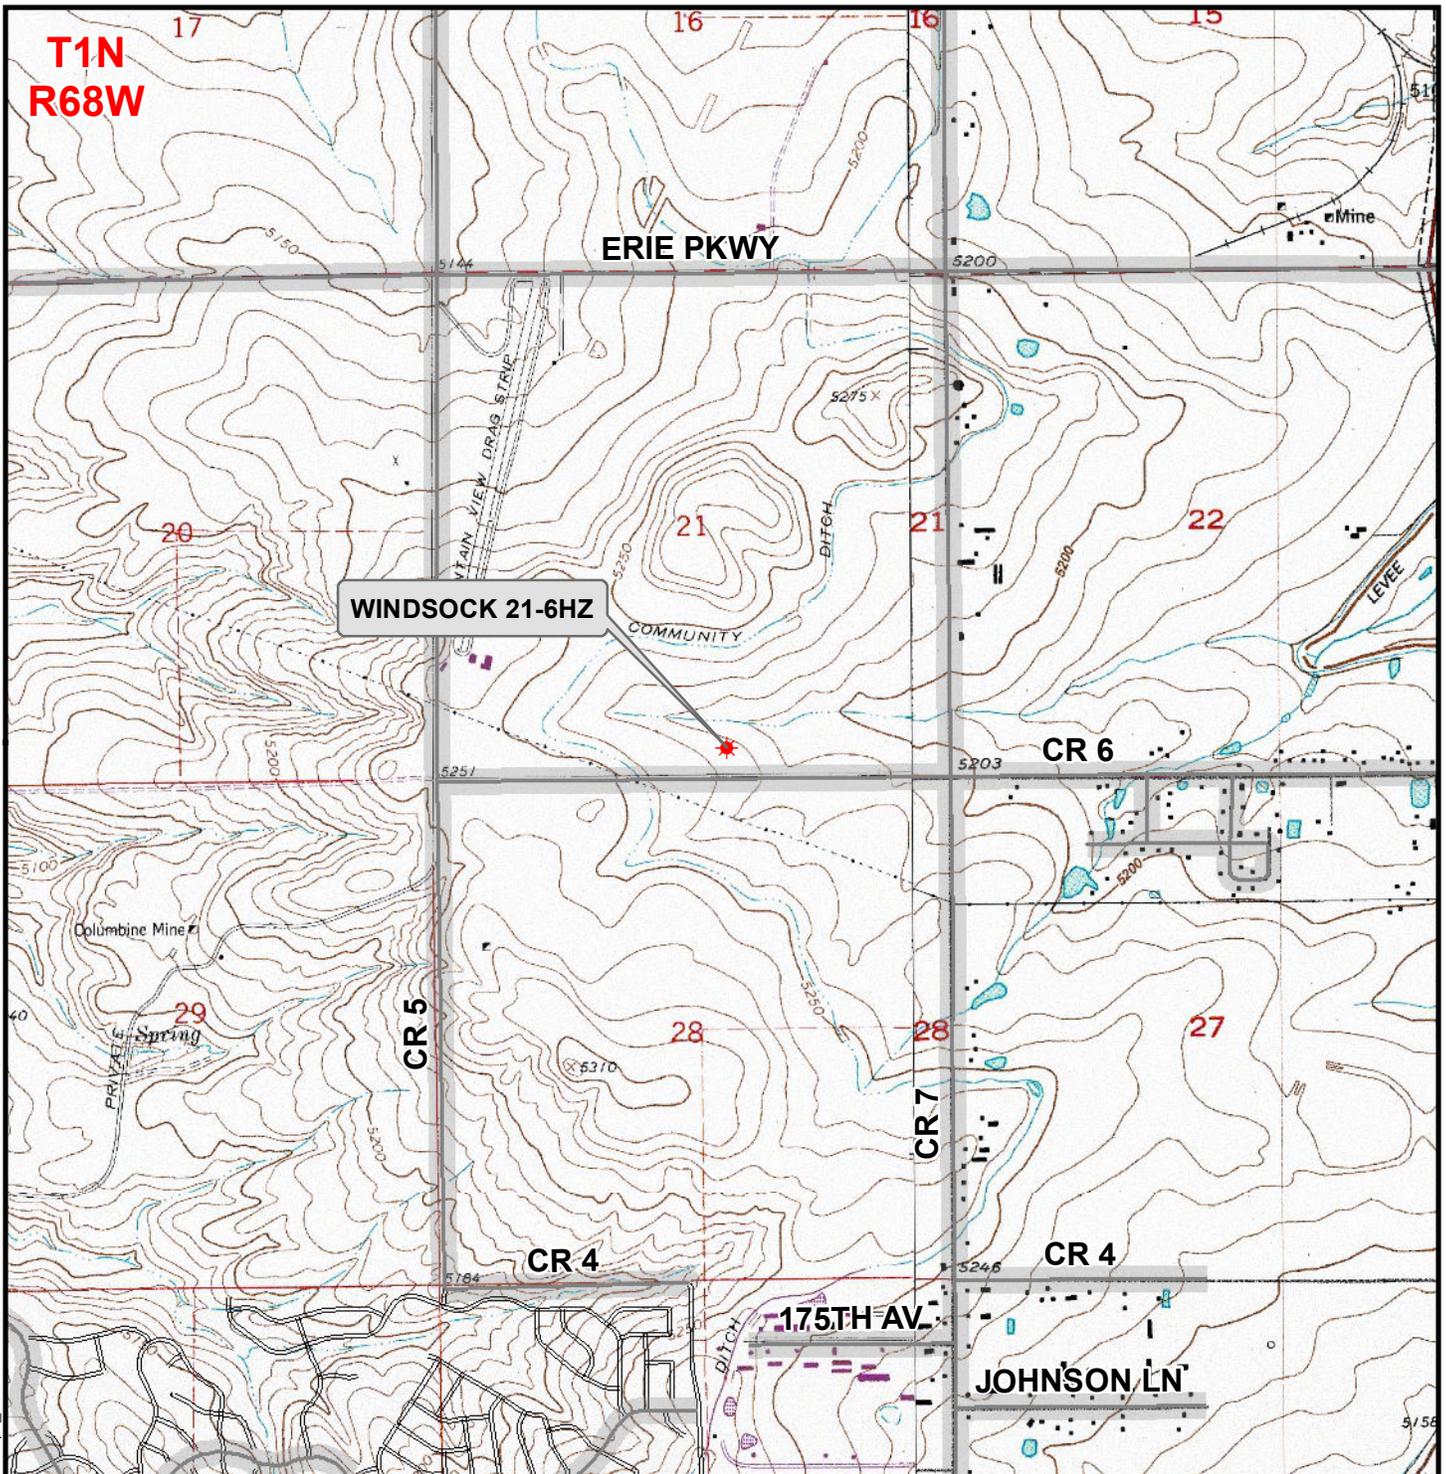

Legend

- Well - Proposed
- Road - Primitive - Existing
- Road - Improved - Existing
- Road - County - Existing
- Road - Highway - Existing

WELL PAD - WINDSOCK 15-21HZ
GENERAL LOCATION MAP
WINDSOCK 21-6HZ
LOCATED IN SECTION 21
T1N, R68W, 6th P.M.
WELD COUNTY, COLORADO

Kerr-McGee Oil & Gas Onshore L.P.
 1099 18th Street
 Denver, Colorado 80202



CONSULTING, LLC
 SHERIDAN OFFICE: 1095 Saberton Avenue, Sheridan, Wyoming 82801, Phone 307-674-0609
 LOVELAND OFFICE: 6706 North Franklin Avenue, Loveland, Colorado 80538, Phone 970-776-4331

SCALE: 1" = 2,000ft	NAD83 CO-Nft
DRAWN: DP	DATE: 12 Mar 2019
REVISED:	DATE: