

Foundation Energy Management, LLC

WELLBORE DIAGRAM


Well / Battery Sooner Unit 21-16-9	Prospect Name SOONER	Total Depth 6,400'	Current Status PR
Location SE SE	Sec-Twn-Rng 21-8N-58W	Producing Horizon DAKOTA	County & State Weld, CO

WELLBORE DIAGRAM

Prepared Date:
Prepared By:

General Info

API #: 05-123-18968
 KB Elevation: 4,726'
 GL Elevation: 4,716'
 Spud Date: 07-13-1995
 Completion Date: 07-17-1995
 TVD: 6,400'
 MD: 6,400'
 Last PBDT: 6,360' (08-06-13)

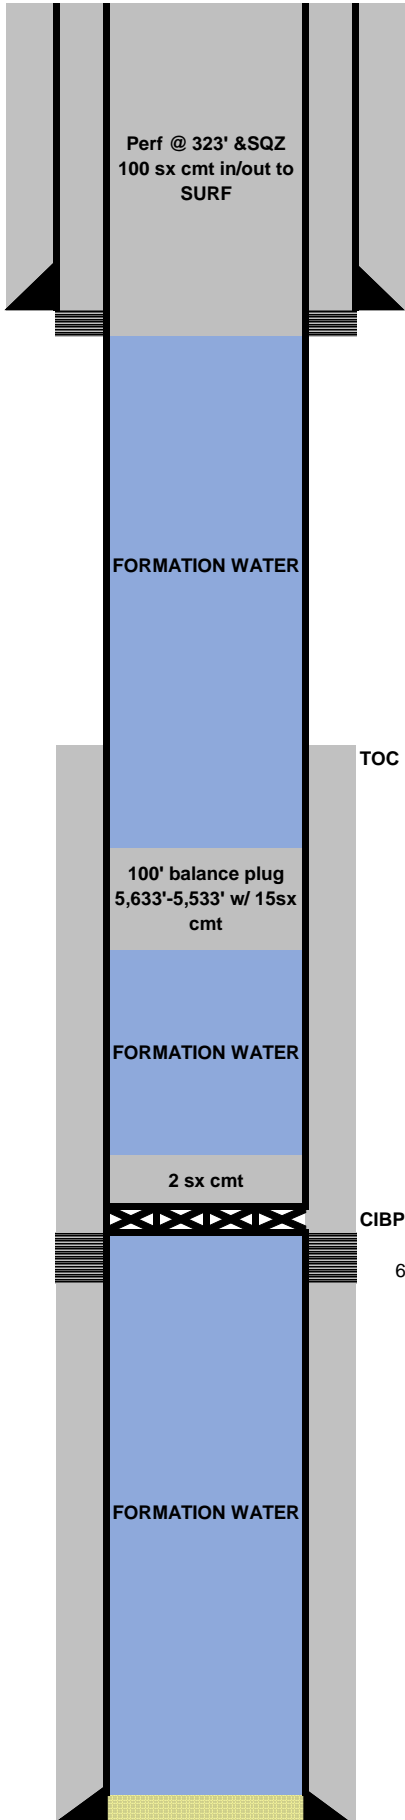

Surface Casing
 8-5/8" inch (OD)
 24 # (weight)
 N-24 grade
 273' depth from KB
 Surface cement top
 200 sacks of cement
 12-1/4" inch (OD) HOLE SIZE

Production Casing
 5-1/2" inch (OD)
 15.5 # (weight)
 J-55 grade
 6,390' depth from KB
 4,292' cement top
 300 sacks of cement
 7-7/8" inch (OD) hole size

TOC @ 4,292'

CIBP @ 6,225'

Open Perforations
 6,272' - 6,298' 104 holes
 DSND

PBDT: 6,360' (08-06-13)

Pump Details:

Pumping Unit Details:

Well Notes: