


RECEIVED

MAY 26 1982


COLO. OIL & GAS CONS. COMM.

WELL LOCATION PLAT FOR THE C&K PETROLEUM CO. OF THE JOHN HOUSTON 1-29

IN THE NW 1/4 NE 1/4 OF SECTION 29,
T9N, R52W. OF THE 6TH P.M.
LOGAN COUNTY, COLORADO

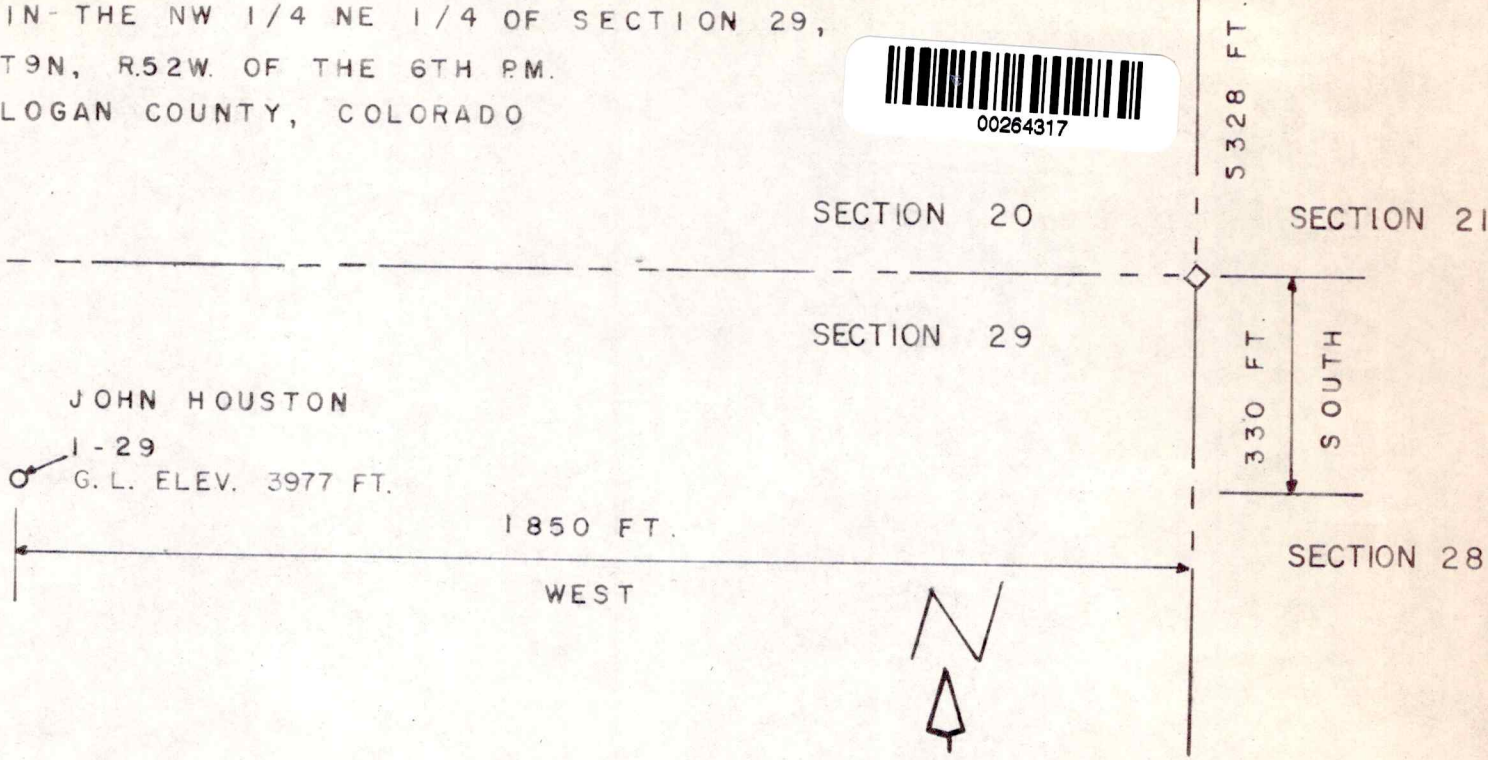

SURVEYORS CERTIFICATE

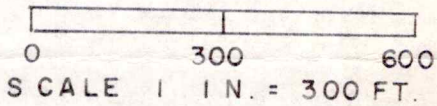

I. HEREIN CERTIFY THAT ON MAY 20, 1982 I SURVEYED THE WELL LOCATION FOR THE JOHN HOUSTON 1-29 AS SHOWN ON THIS PLAT. A TITLE SEARCH WAS NOT REQUESTED OR CONDUCTED BY ME FOR THIS OR ADJACENT PROPERTIES THUS ALL RECORDED RIGHTS-OF-WAY EASEMENTS, DISCREPANCIES OF DESCRIPTION, ETC. OF RECORD WHICH A TITLE SEARCH COULD REVEAL HAVE NOT BEEN CONSIDERED IN MAKING THIS SURVEY. HOWEVER, NO EASEMENTS WERE APPARENT WITHIN 200 FEET.

Gerald W. Jefferies

GERALD W. JEFFERIES
ROUTE 2, STERLING, COLORADO
PROFESSIONAL ENGINEER AND
LAND SURVEYOR
COLO. REG. NO. 3643

May 21, 1982

NOTICE: ACCORDING TO COLORADO LAW YOU MUST COMMENCE ANY LEGAL ACTION BASED UPON ANY DEFECT IN THIS SURVEY WITHIN SIX YEARS AFTER YOU FIRST DISCOVER SUCH DEFECT. IN NO EVENT, MAY ANY ACTION BASED UPON ANY DEFECT IN THIS SURVEY BE COMMENCED MORE THAN TEN YEARS FROM THE DATE OF CERTIFICATION SHOWN HEREON.

5380 FT.
EAST LINE SECTION 29
COUNTY ROAD 41

