
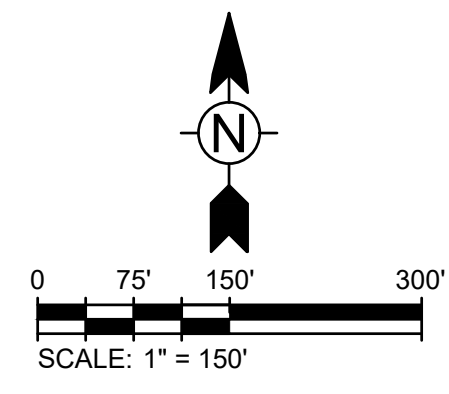


11/11/2019 12:03:18 PM - O:\PROJECTS\LONGMONT\195516\200-195516-18001\CAD\1\FILES\COMMEMORATIVE\COMMEMORATIVE.DWG - ANDRYAUSKAS, JEREMY

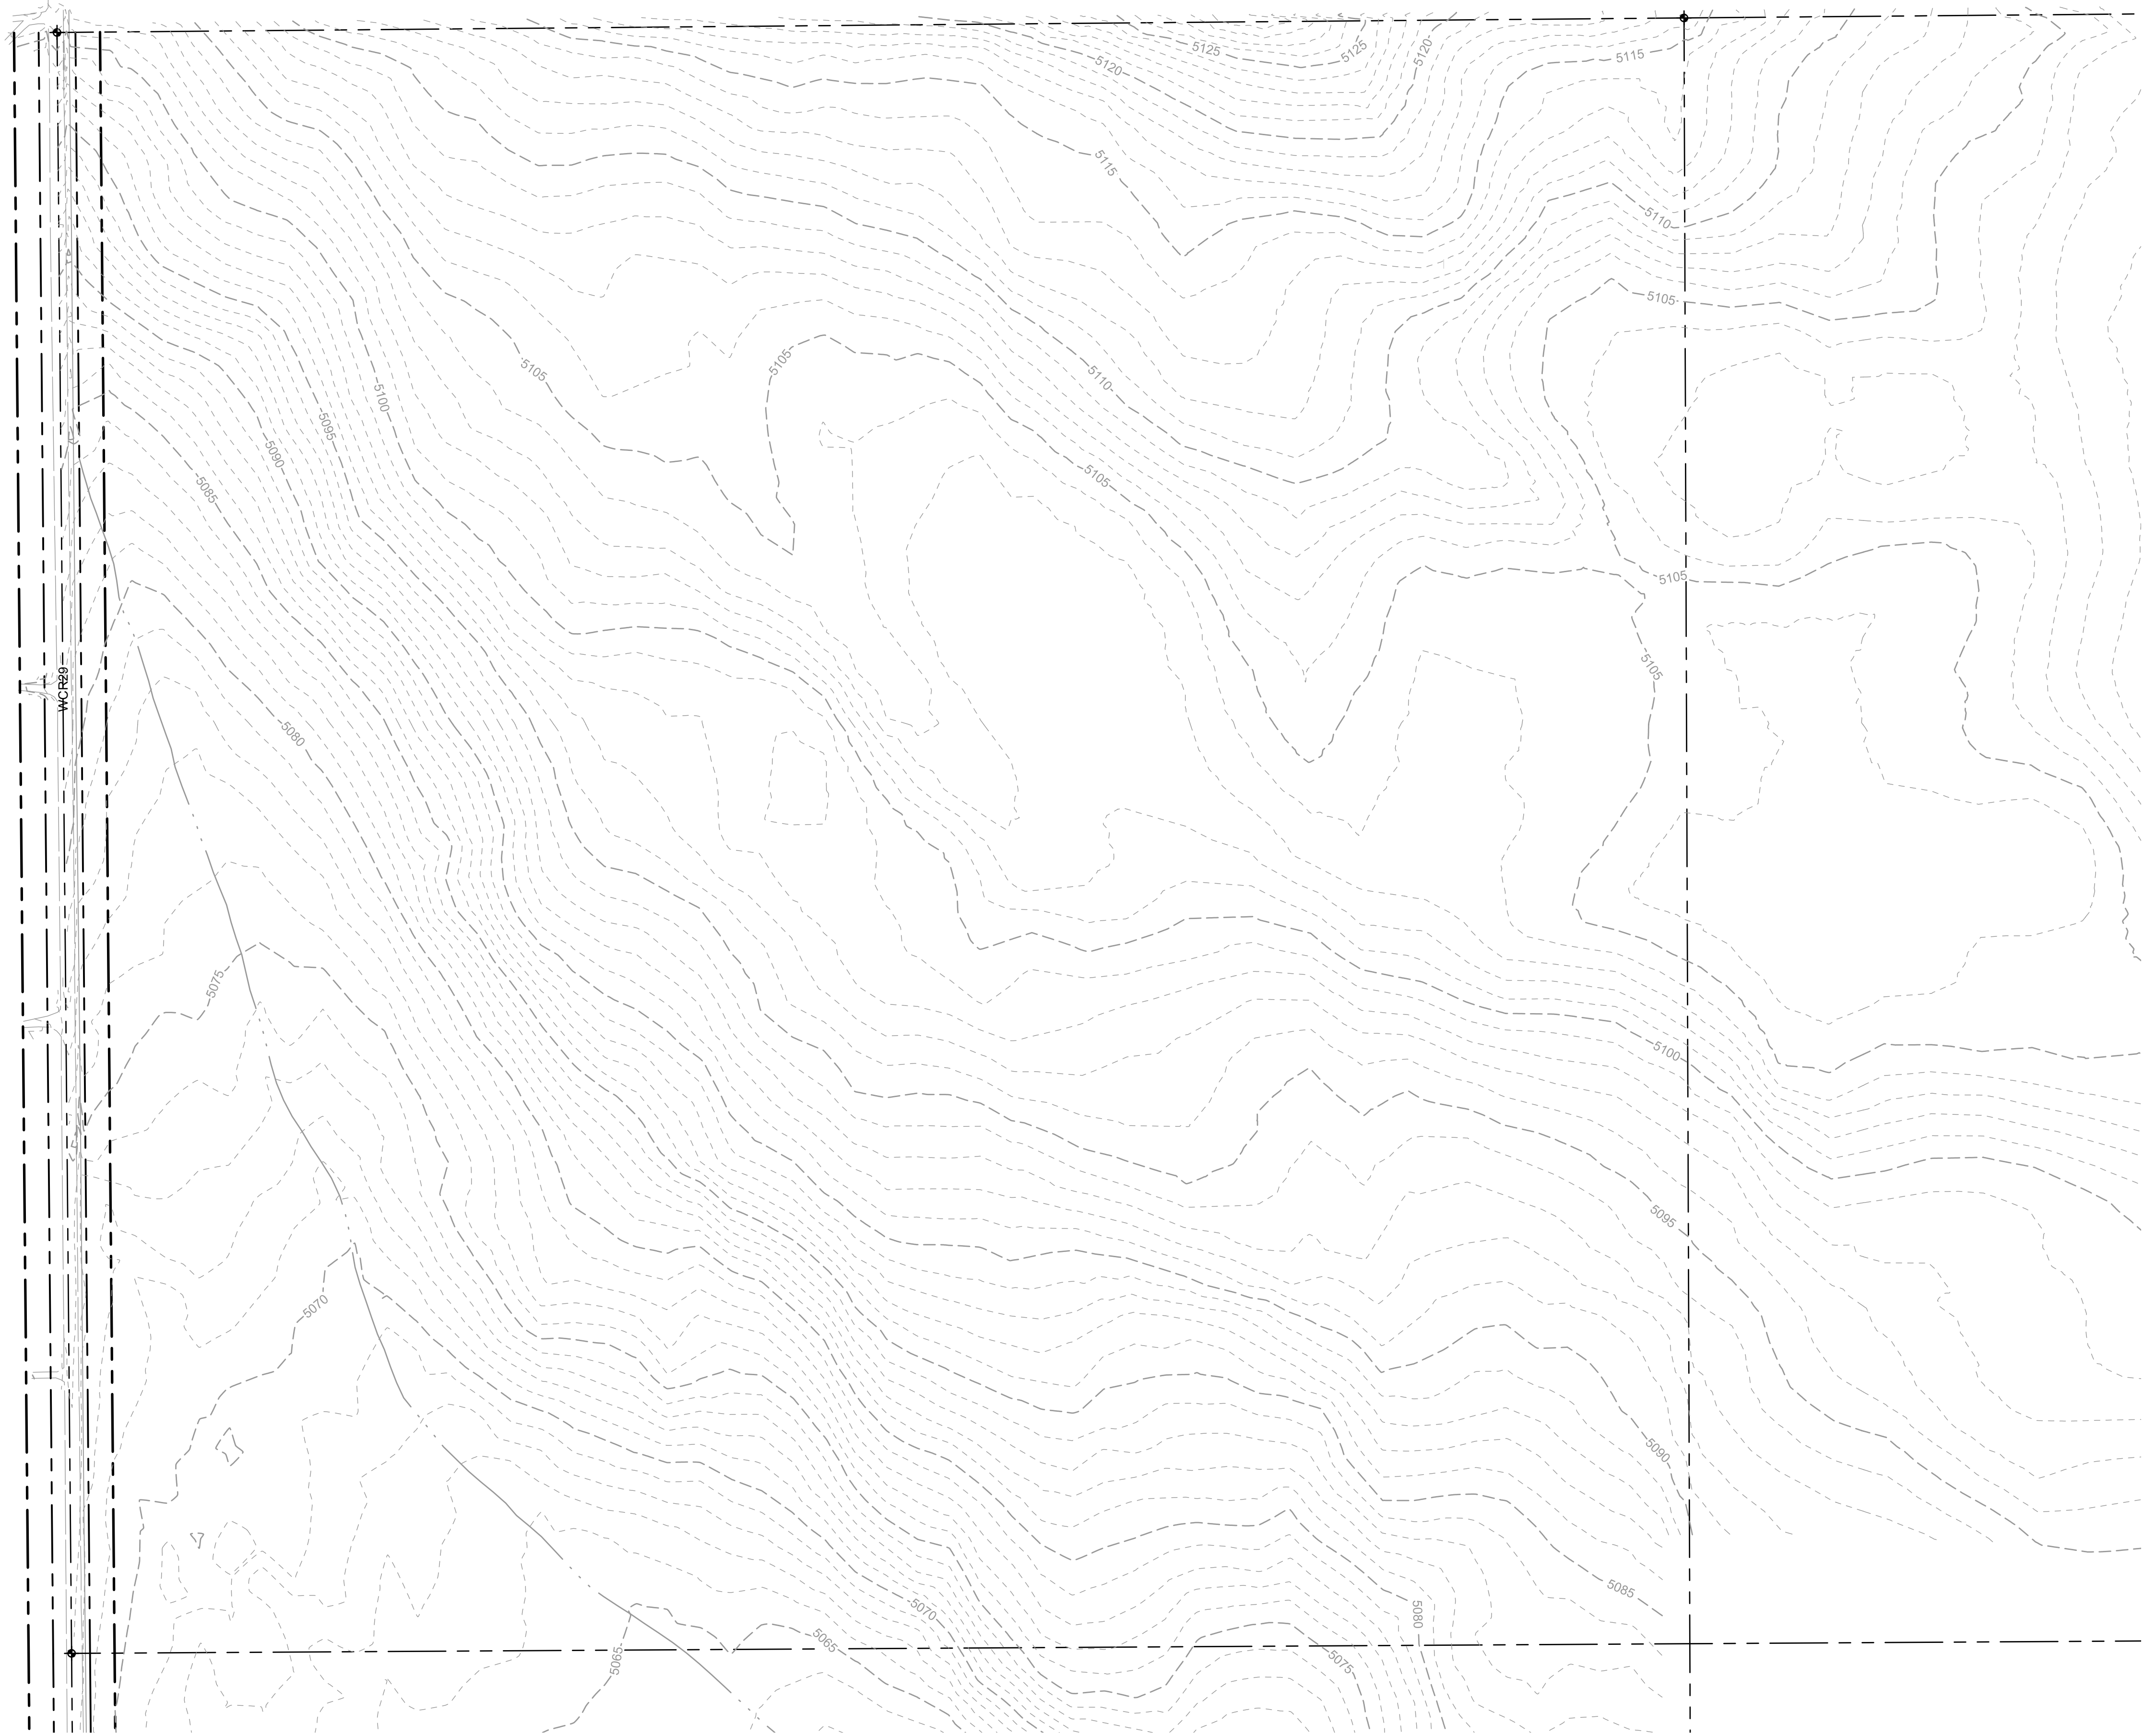

Tt TETRA TECH
 www.tetratech.com
 1900 South Sunset Street, Suite 1-E
 Longmont, CO 80501
 Tel: 303-772-5282 Fax: 303-772-7039

MARK	DATE	DESCRIPTION	BY

REP SPECIAL USE PERMIT TO THE TOWN OF PIERCE
 WELD COUNTY, COLORADO
PIERCE GAS PROCESSING PLANT
EXISTING CONDITIONS

PROJ: 200-195516-18001
 DESN: ABJ
 DRWN: JJA
 CHKD: ABJ
1