


CRYSTAL-RUBY PAD LOCATION DRAWING

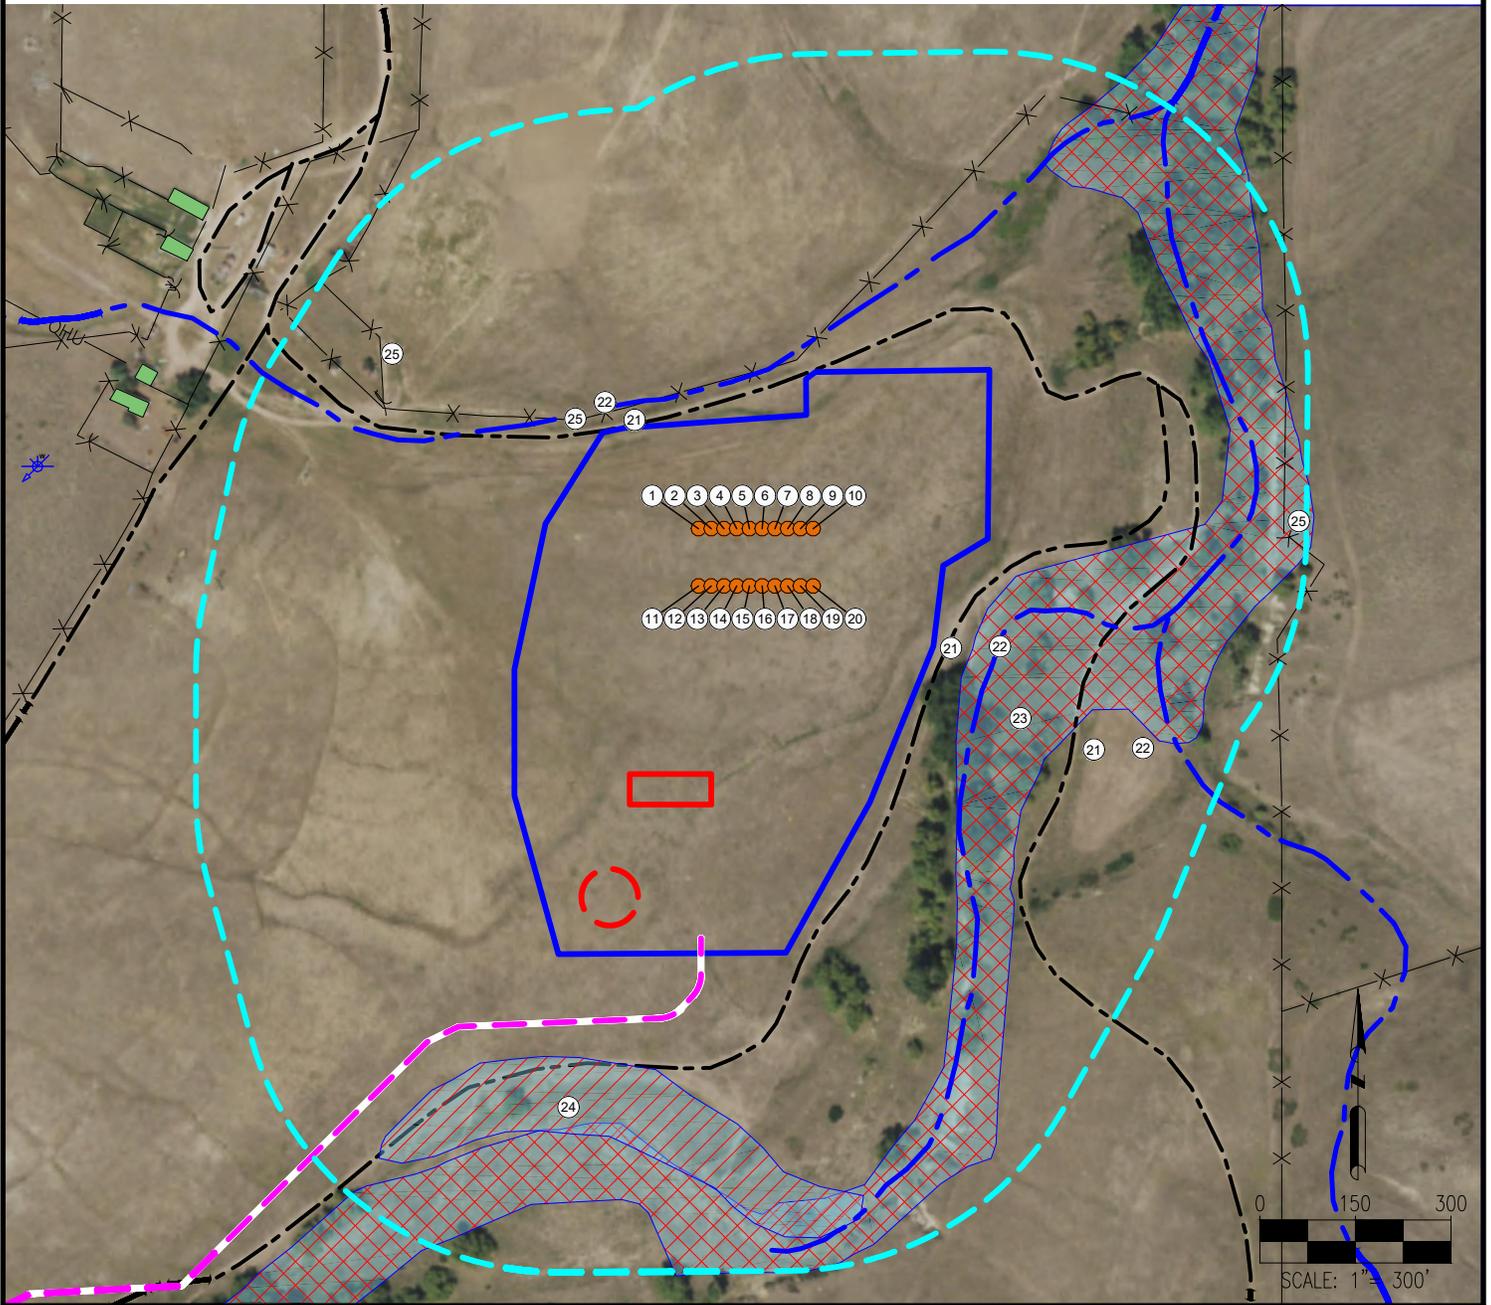

- | | | | |
|---------------------------|-----------------------------|---|---|
| 1. CRYSTAL 6-65 22-10 1HN | 9. CRYSTAL 6-65 22-10 9HN | 17. RUBY 6-65 22-27 7HN | 23. FLOODPLAIN IS ±393' SE |
| 2. CRYSTAL 6-65 22-10 2HN | 10. CRYSTAL 6-65 22-10 10HN | 18. RUBY 6-65 22-27 8HN | 24. WETLAND IS ±863' S |
| 3. CRYSTAL 6-65 22-10 3HN | 11. RUBY 6-65 22-27 1HN | 19. RUBY 6-65 22-27 9HN | 25. FENCES ARE ±235' N, ±839' E, ±606' NW |
| 4. CRYSTAL 6-65 22-10 4HN | 12. RUBY 6-65 22-27 2HN | 20. RUBY 6-65 22-27 10HN | |
| 5. CRYSTAL 6-65 22-10 5HN | 13. RUBY 6-65 22-27 3HN | 21. PRIVATE ROADS ARE ±204' N, ±360' SE, ±241' SE | |
| 6. CRYSTAL 6-65 22-10 6HN | 14. RUBY 6-65 22-27 4HN | 22. INTERMITTENT STREAMS ARE ±230' NW, ±431' SE, ±669' SE | |
| 7. CRYSTAL 6-65 22-10 7HN | 15. RUBY 6-65 22-27 5HN | | |
| 8. CRYSTAL 6-65 22-10 8HN | 16. RUBY 6-65 22-27 6HN | | |

LEGEND:

- | | | | |
|--------------------|------------------------------|-----------------------------------|---------------------------|
| ● = PROPOSED WELL | — — — = PROPOSED ACCESS ROAD | — — — = PROPOSED DISTURBANCE AREA | — — — = PROPOSED FACILITY |
| ⊕ = WATER WELL | — — — = STREAM | — — — = EXISTING ROAD | — — — = 500' RADIUS |
| — — — = BUILDING | — — — = WETLAND | — — — = FENCE | — — — = OVERHEAD UTILITY |
| — — — = FLOODPLAIN | | — — — = PROPOSED MLVT | |

MEASURED FROM NEAREST WELL OR FACILITY:
 BUILDING ±825' NW
 BUILDING UNIT ±1662' S
 PUBLIC ROAD (MEADOW STATION CIR) ±2142' S
 PROPERTY LINE (EVERITT FAMILY TRUST) ±719' N
 UTILITY (POWERLINE) ±895' NW
 RAILROAD ±5280' SW
 SCHOOL FACILITY ±5280' S
 SCHOOL PROPERTY LINE ±5280' S
 CHILD CARE FACILITY ±5280' S

REFERENCE LOCATION

****CRYSTAL 6-65 22-10 5HN****
 LAT: 39.512209° N
 LONG: 104.645752° W
 ELEVATION: 6178'
 1932' FSL & 838' FEL
 PDOP: 1.7
 GPS OPERATOR: DOMINICK DAVIS

DISCLAIMER:
 THIS PLOT DOES NOT REPRESENT A MONUMENTED LAND SURVEY AND SHOULD NOT BE RELIED UPON TO DETERMINE BOUNDARY LINES, PROPERTY OWNERSHIP OR OTHER PROPERTY INTERESTS, PARCEL LINES, IF DEPICTED HAVE NOT BEEN FIELD VERIFIED AND MAY BE BASED UPON PUBLICLY AVAILABLE DATA THAT ALSO HAS NOT BEEN INDEPENDENTLY VERIFIED.

DATA SOURCE:
 AERIAL IMAGERY: NAIP 2017
 WATER WELLS: COLORADO DWR
 NHD: USGS

PUBLICLY AVAILABLE DATA SOURCES HAVE NOT BEEN INDEPENDENTLY VERIFIED BY ASCENT.

MEASURED FROM NEAREST EDGE OF DISTURBANCE:

SURFACE WATER (INTERMITTENT STREAM) ±37' N

MEASURED FROM NEAREST EDGE OF DISTURBANCE:

WATER WELL ±799' NW SWL = 70'
 PERMIT: 230548-A RECEIPT: 0470340B

DISTURBANCE ACREAGE:

11.7 ACRES DRILLING OPERATIONS
 8.0 ACRES INTERIM RECLAIM
 CURRENT SURFACE USE: RANGELAND
 FUTURE SURFACE USE: RANGELAND

8620 Wolff Court
 Westminster, CO 80031
 (303) 928-7128
 www.ascentgeomatics.com

FIELD DATE:
04-25-19
 DRAWING DATE:
07-30-19
 BY: **DNS** CHECKED: **IJM**

SITE NAME:
CRYSTAL-RUBY PAD
 SURFACE LOCATION:
NE 1/4 SE 1/4 SEC. 22, T6S, R65W, 6TH P.M.
ELBERT COUNTY, COLORADO

PREPARED FOR:

GMT
 Exploration Company LLC