


WELLBORE DIAGRAM

AFE # 20056  
RC # 422127067

NOBLE ENERGY INC  
OSTER 3-1614  
SESE SEC 3 4N 64W  
WELD COUNTY  
05-123-17841

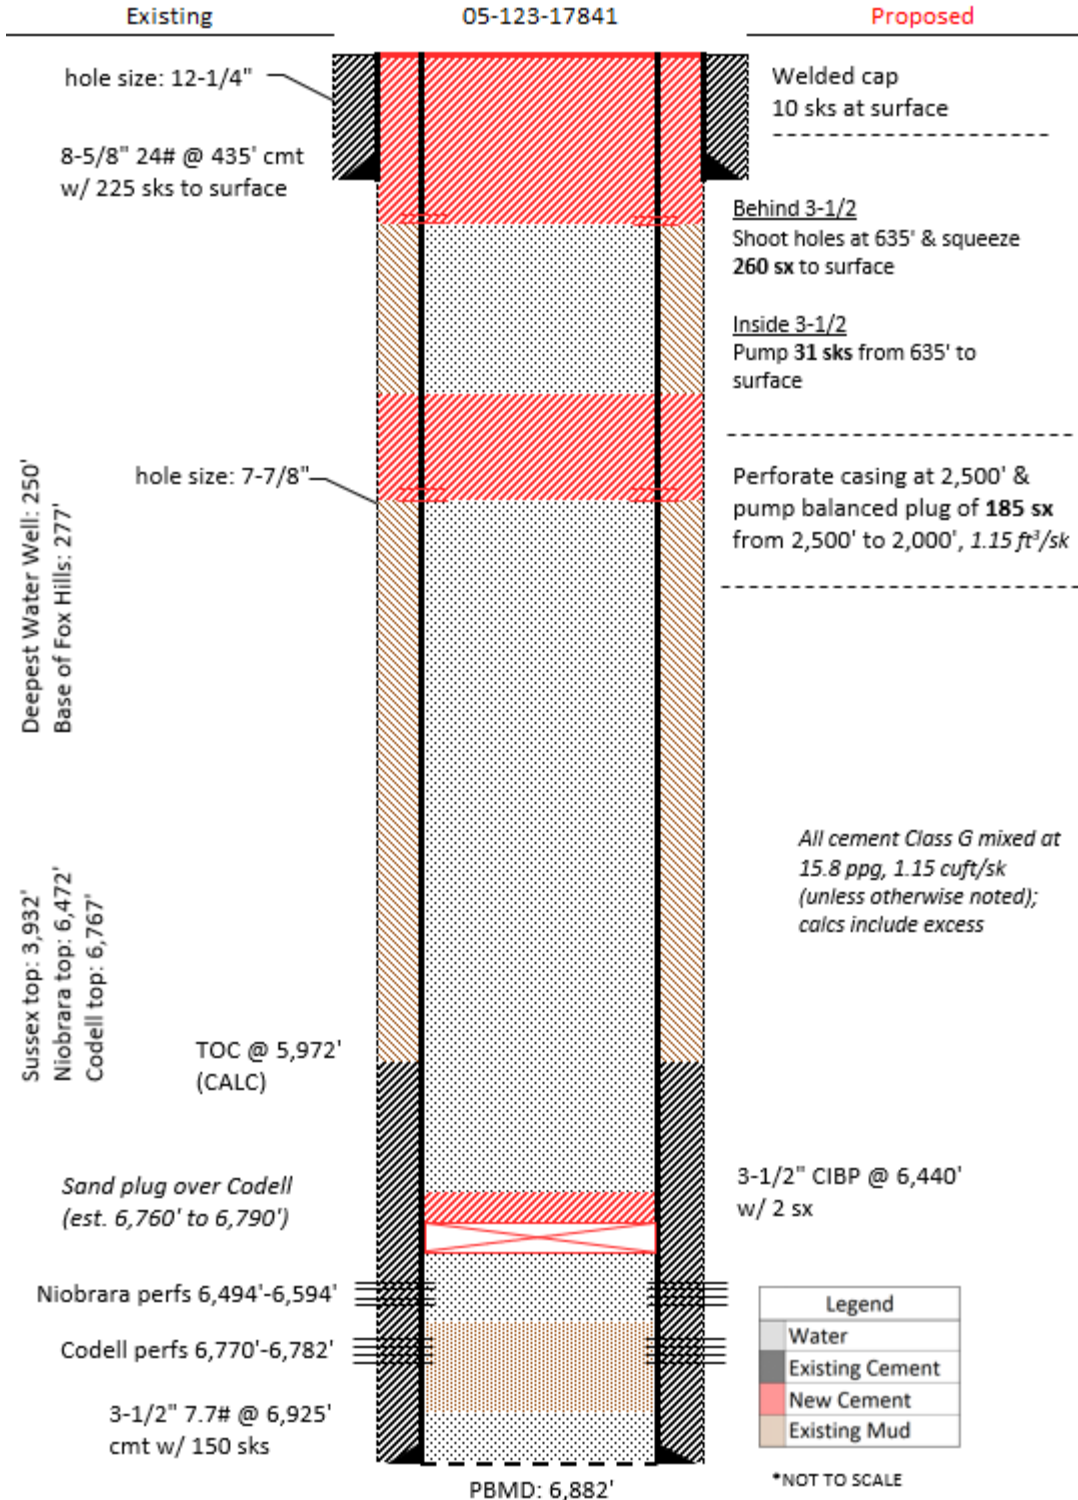

All cement Class G mixed at 15.8 ppg, 1.15 cuft/sk (unless otherwise noted); calcs include excess

Legend	
White	Water
Grey	Existing Cement
Red	New Cement
Tan	Existing Mud

\*NOT TO SCALE