

Foundation Energy Management, LLC

WELLBORE DIAGRAM


Well / Battery	Prospect Name	Total Depth	Current Status
Sooner	SOONER	6,450'	SI
Location	Sec-Twn-Rng	Producing Horizon	County & State
21-6-15	21-8N-58W	D-SAND	WELD, CO

WELLBORE DIAGRAM

Prepared Date:
Prepared By: mike jumper

General Info

API #: 05-123-19226
 KB Elevation: 4,727'
 GL Elevation:
 Spud Date: 11/27/1996
 Completion Date: 12/29/1996
 TVD:
 MD: 6,450'
 Last PBTD:

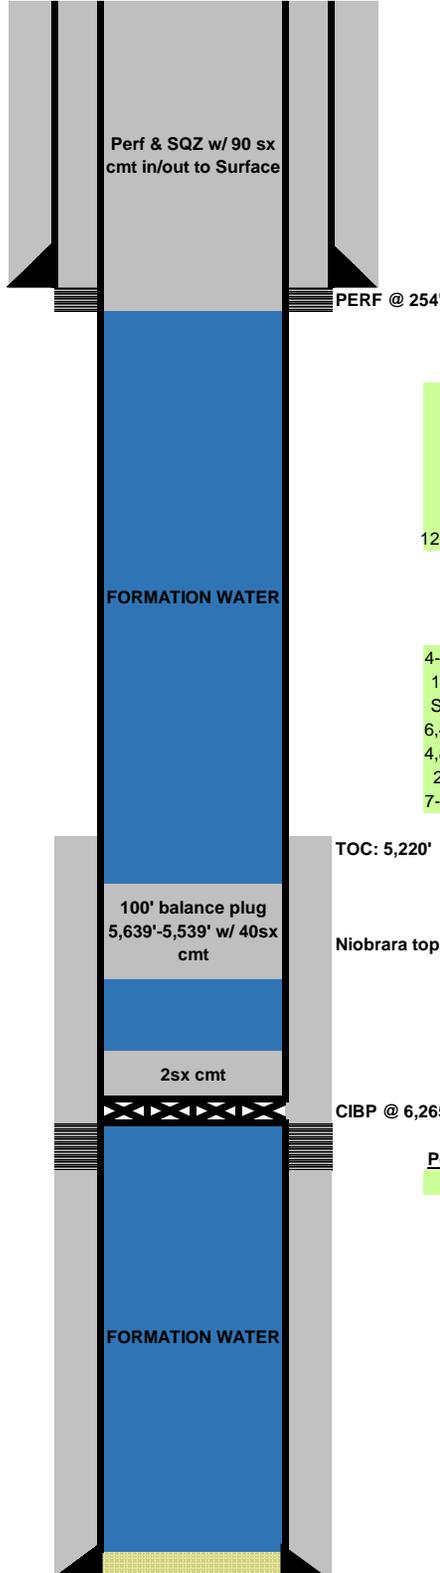

Pump Details:
none

Pumping Unit Details:

Well Notes: