


SCALE: 1" = 1000'
0' 500' 1000'

WELL LOCATION MAP

SHL NW/4 SE/4, SECTION 12, TOWNSHIP 1-N, RANGE 65-W
LPL NW/4 NW/4, SECTION 13, TOWNSHIP 1-N, RANGE 65-W
BHL SW/4 SW/4, SECTION 24, TOWNSHIP 1-N, RANGE 65-W
WELD COUNTY, COLORADO

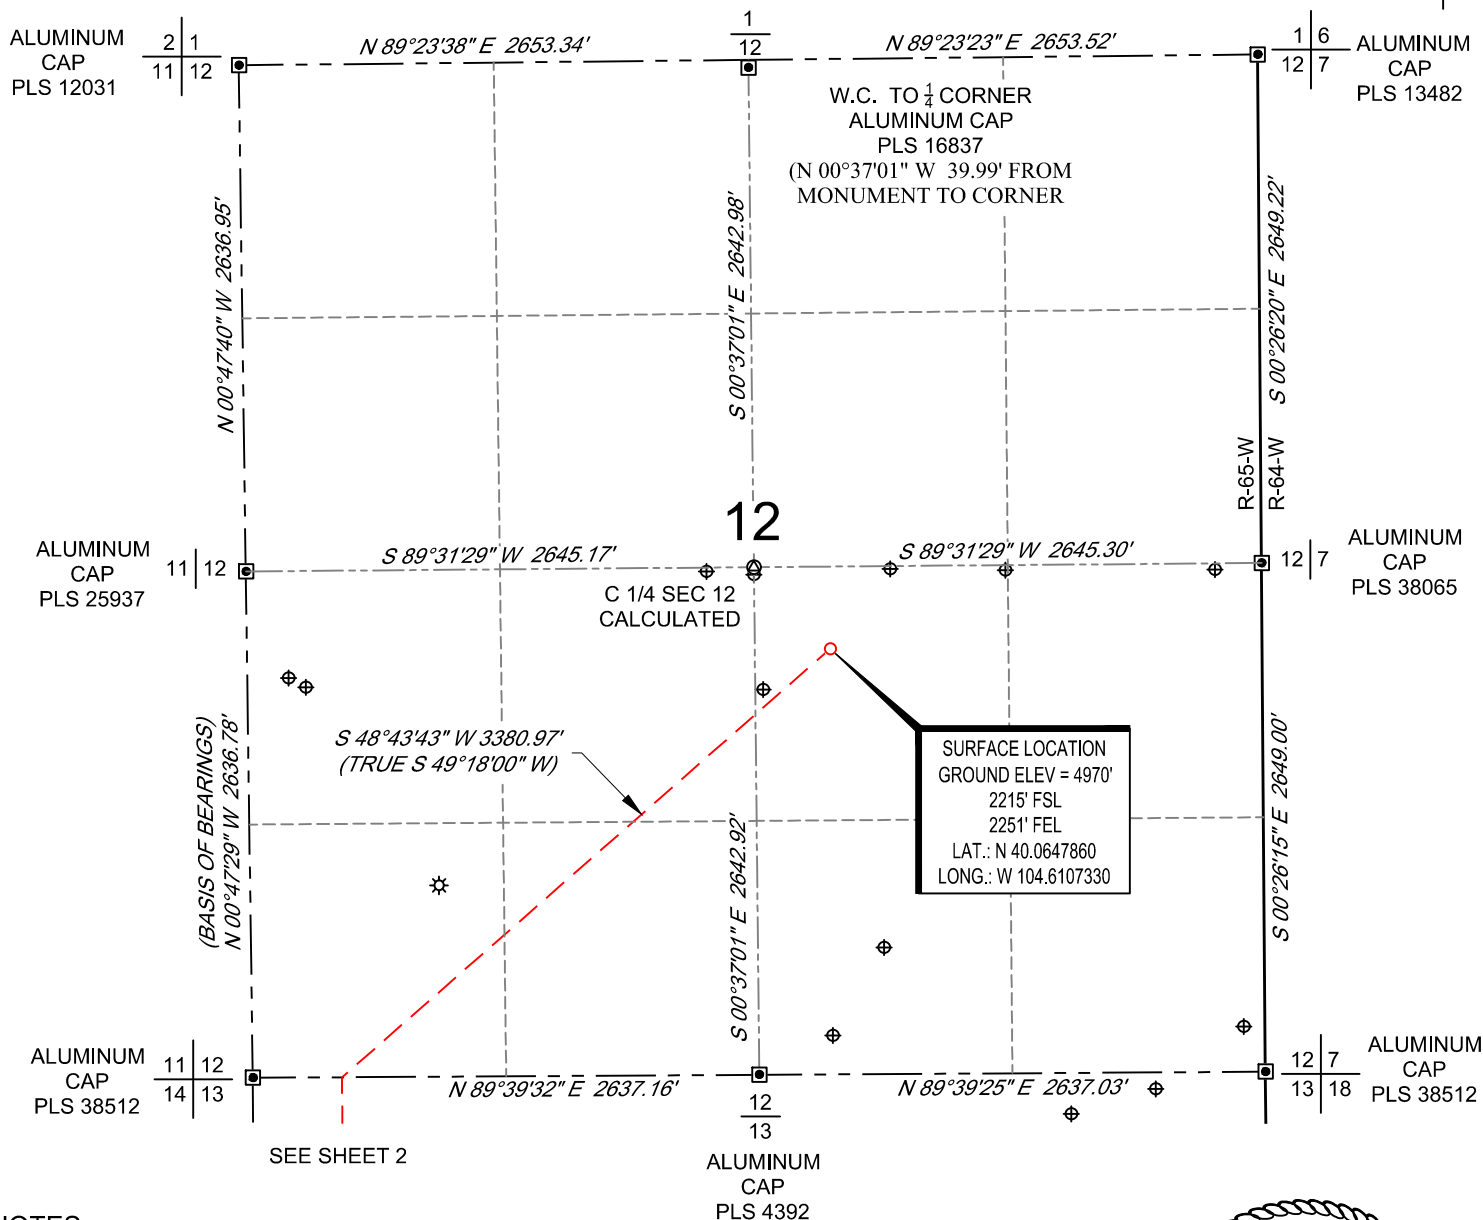

NOTES

1. Horizontal (NAD 83) and vertical (NAVD 88) datum is based on the Trimble VRS Network or OPUS Solution.
2. All directions, distances, and dimensions shown hereon are based on coordinates from the "Colorado coordinate system of 1983 north zone" (article 52 of title 38, C.R.S.).
3. All section line dimensions shown hereon are based on field measurements of existing monuments and/or physical evidence found in the field unless otherwise indicated.
4. Existing water well, oil and gas wells per COGCC.
5. See Form 2A, if applicable for visible improvements within 500' of wellhead.
6. Distances to nearest section lines are measured perpendicularly.
7. This is not a land survey nor land survey plat.


PDOP Reading: 1.2 Instrument Operator: **Brent Garcia**
Date Surveyed: **03/25/2019**

LEGEND

- ✱ Well Head (Existing)
- ⊕ Water Well
- ⊞ Found Survey Monument

SURVEYOR'S STATEMENT

The undersigned hereby states that the well location shown hereon was staked on the ground based on existing monumentation and/or physical evidence found in the field and is correct to the best of my knowledge, information and belief.

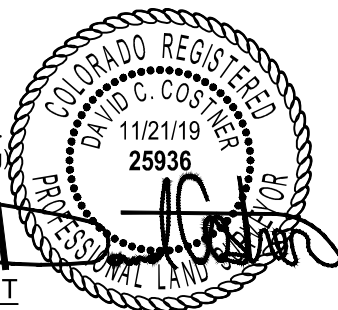


VERDAD RESOURCES
SAFI 1224-02H
JOB NO. 125170




MAPP	11/21/2019	REVISION:	
SHEET :	1 OF 3	JLS	05/08/2019
FILE:LO_SAFI_1224_2H_REV4		JLS	05/14/2019


HORIZONTAL LATERAL LOCATION MAP

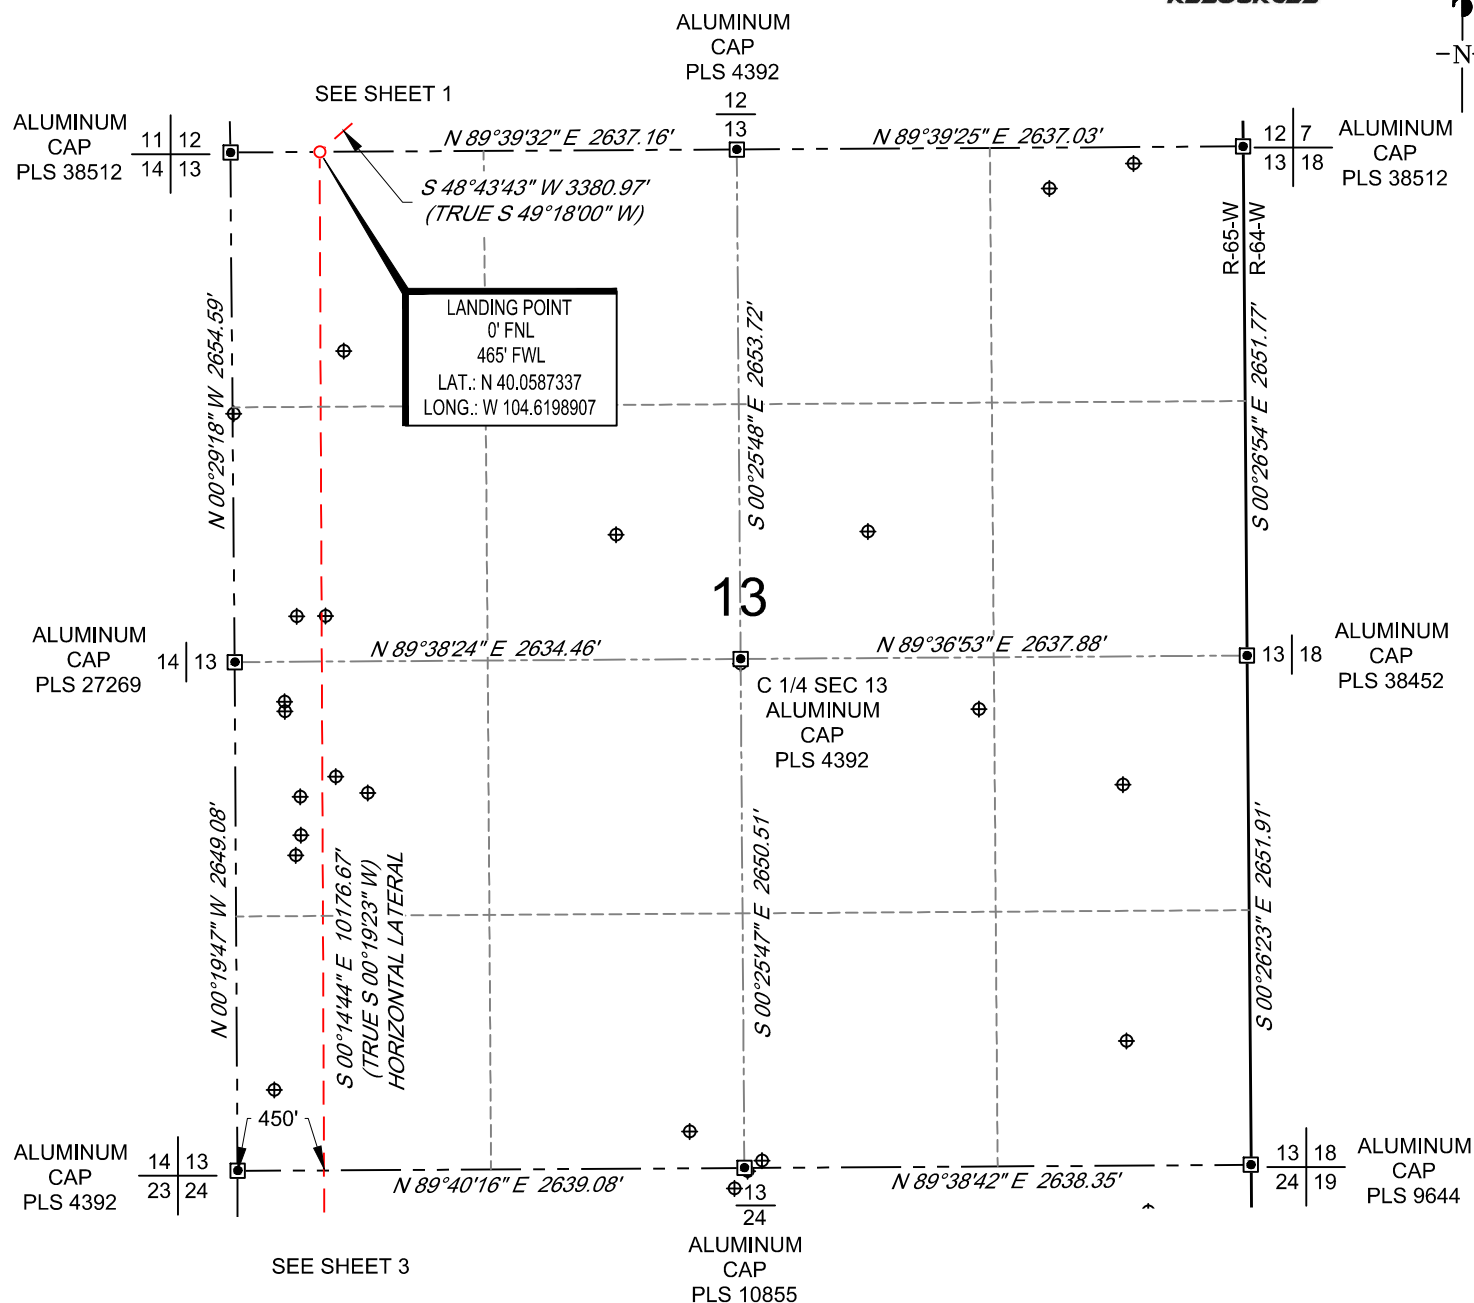SHL NW/4 SE/4, SECTION 12, TOWNSHIP 1-N, RANGE 65-W
LPL NW/4 NW/4, SECTION 13, TOWNSHIP 1-N, RANGE 65-W
BHL SW/4 SW/4, SECTION 24, TOWNSHIP 1-N, RANGE 65-W
WELD COUNTY, COLORADO



LEGEND

- | | |
|---|-----------------------|
|  | Well Head (Existing) |
|  | Water Well |
|  | Found Survey Monument |

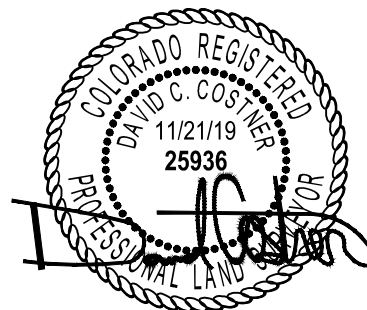

VERDAD RESOURCES
SAFI 1224-02H
JOB NO. 125170

MAPP	11/21/2019	REVISION:	
SHEET :	2 OF 3	JLS	05/08/2019
FILE:LO SAFI 1224 2H REV4		JLS	05/14/2019




SCALE: 1" = 1000'

0' 500' 1000'


BOTTOM HOLE MAP

SHL NW/4 SE/4, SECTION 12, TOWNSHIP 1-N, RANGE 65-W
 LPL NW/4 NW/4, SECTION 13, TOWNSHIP 1-N, RANGE 65-W
 BHL SW/4 SW/4, SECTION 24, TOWNSHIP 1-N, RANGE 65-W
 WELD COUNTY, COLORADO

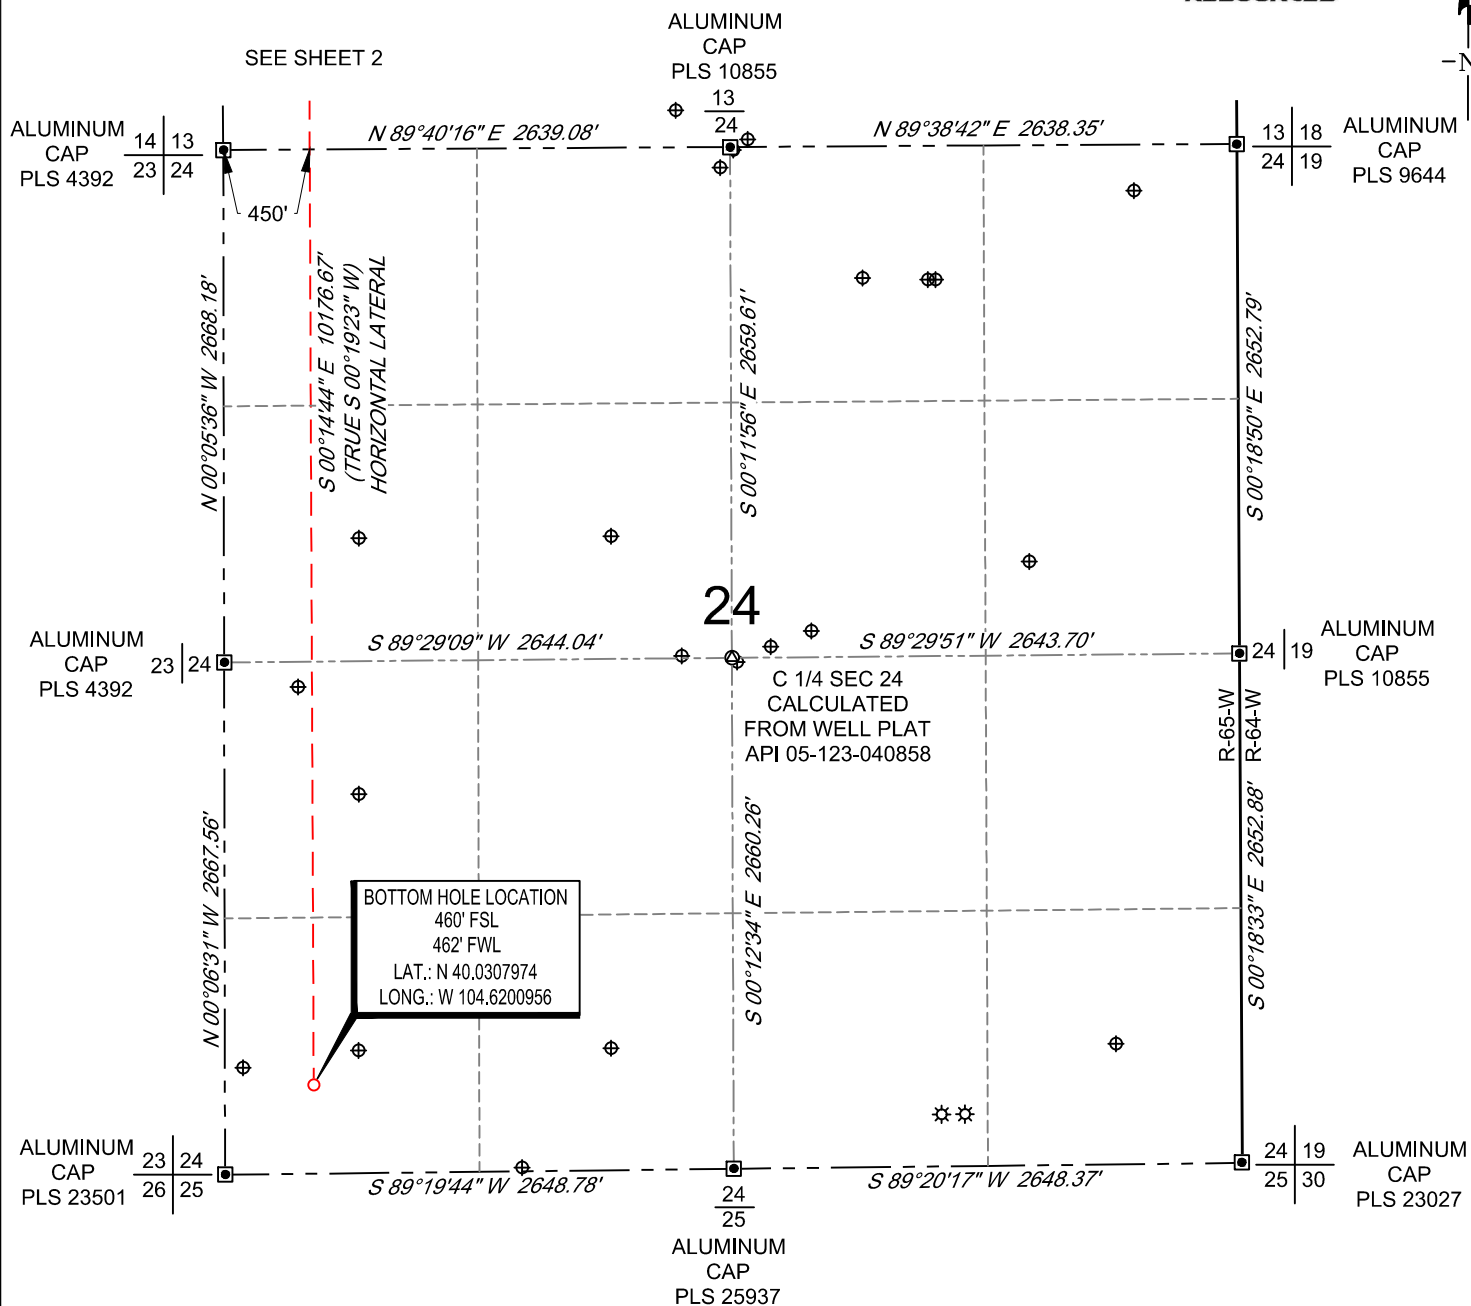

LEGEND

- ☼ Well Head (Existing)
- ⊕ Water Well
- ▣ Found Survey Monument

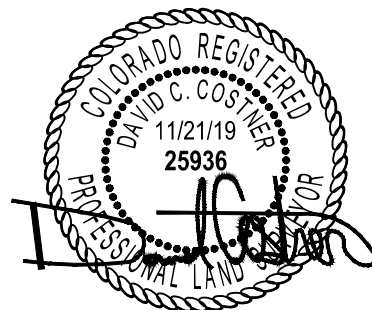

VERDAD RESOURCES
 SAFI 1224-02H
 JOB NO. 125170

MAPP	11/21/2019	REVISION:	
SHEET :	3 OF 3	JLS	05/08/2019
FILE:LO_SAFI_1224_2H_REV4		JLS	05/14/2019

