




**DRILLING COMPANY, INC.**  
**WICHITA, KANSAS**

**Current Wellbore Diagram**

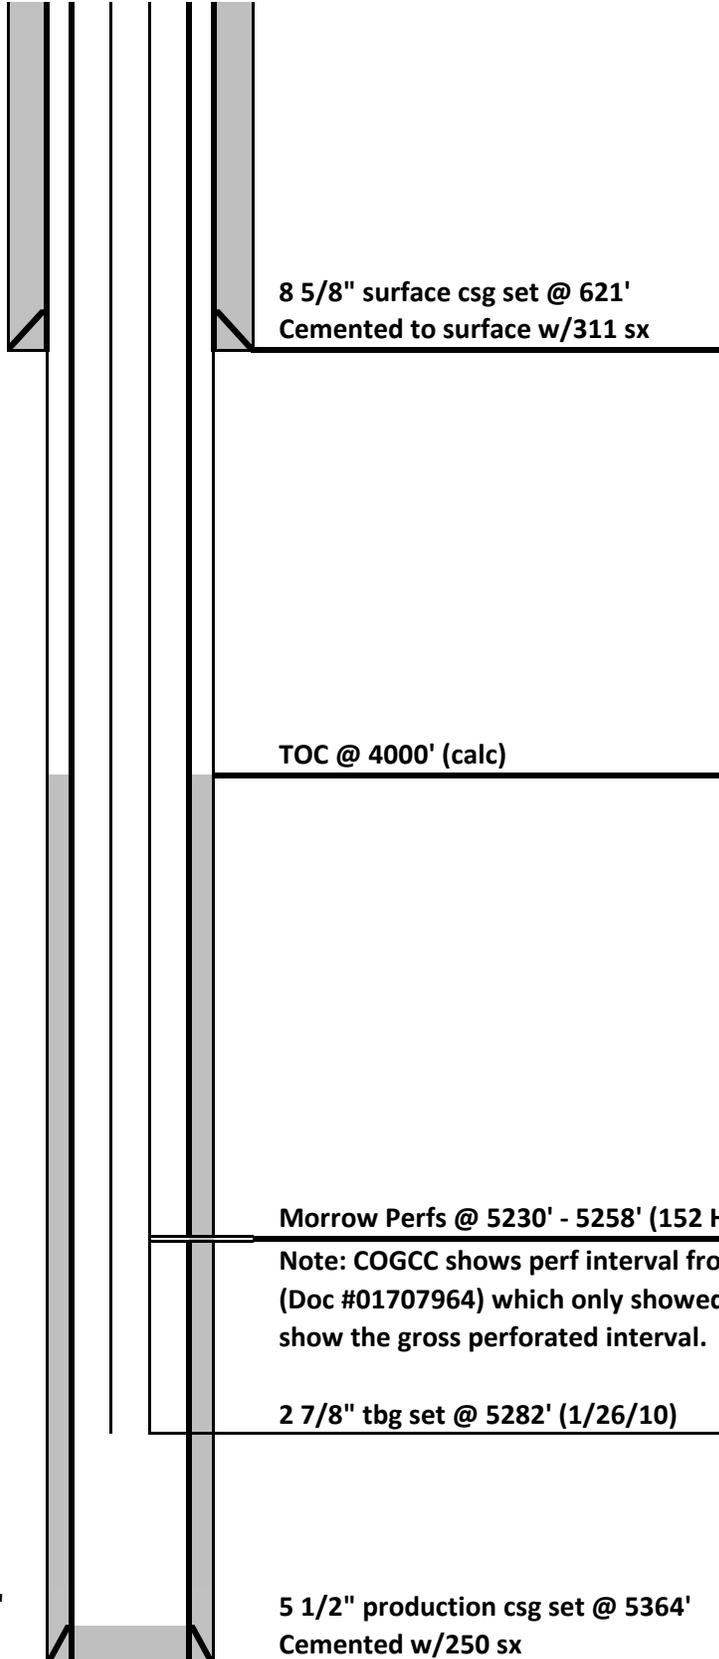

Date: 12/26/2019  
Well Name: NWAU #6  
F/K/A: Klement 12-25 #5  
Former Op: UPRC  
Date of Xfer: 12/31/1991  
Location: 2050' FNL & 900' FWL  
SW/4 NW/4 25-13S-43W  
County: Cheyenne  
State: Colorado  
API: 05-017-07064  
GL: 4003'  
KB: 4013'  
Spud Date: 10/28/1989  
DFP Morrow: 11/21/1989

PBTD = 5289'  
RTD = 5365'