

Foundation Energy Management, LLC

WELLBORE DIAGRAM

Well / Battery	Prospect Name	Total Depth	Current Status
	Cure 11-5		Plugged
	Sec-Twn-Rng	Producing Horizon	County & State
			Yuma

WELLBORE DIAGRAM


Prepared Date: 10/30/2019
Prepared By: Mike Bohler

General Info

API #: 05-125-08139
 KB Elevation:
 GL Elevation:
 Spud Date:
 Completion Date:
 TVD:
 MD:
 Last PBTD:

Tubing Detail

inch(OD)
 # (weight)
 depth

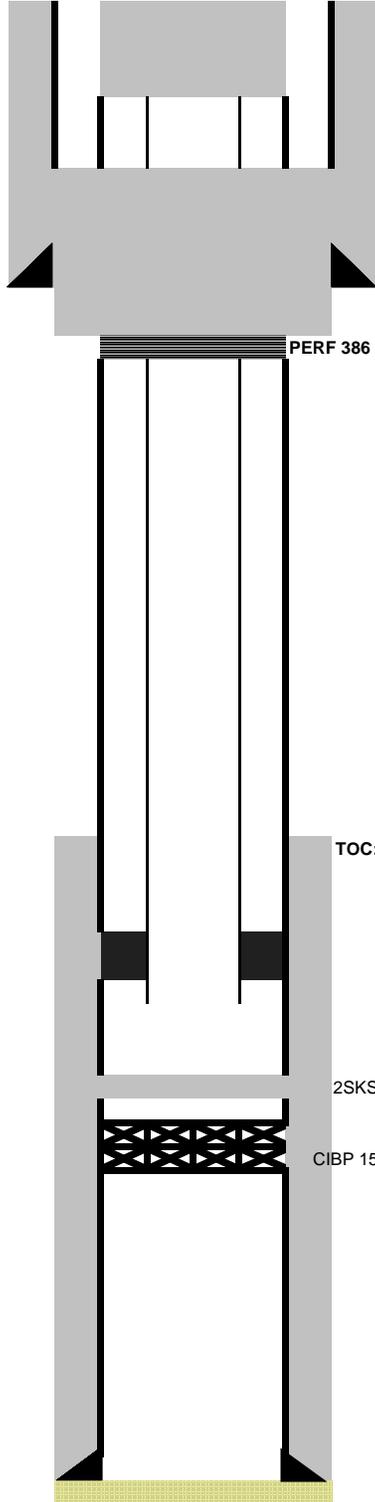

Topped off 50ft to surface

TAGGED AT 160FT

Surface Casing

7 inch (OD)
 20 # (weight)
 grade
 336 depth from KB
 0 cement top
 135 sacks of cement
 9 7/8 inch (OD) HOLE SIZE

Production Casing

4.5 inch (OD)
 10.5 # (weight)
 grade
 1737 depth from KB
 900 cement top
 75 sacks of cement
 6 1/4 inch (OD) HOLE SIZE

PERF 386

TOC:

2SKS

CIBP 1507

Pump Details:
 none

Pumping Unit Details:

Well Notes: