

Foundation Energy Management, LLC

WELLBORE DIAGRAM

Well / Battery	Prospect Name		Total Depth	Current Status
	STATE 32B-36444			SI
	Sec-Twn-Rng		Producing Horizon	County & State
				WELD CO

WELLBORE DIAGRAM

Prepared Date: 10/30/2019
Prepared By: MIKE BOHLER

General Info

API #: 05-125-08348

KB Elevation:

GL Elevation:

Spud Date:

Completion Date:

TVD:

MD:

Last PBTD:

Tubing Detail


inch(OD)
 # (weight)
 depth

Surface Casing

7 inch (OD)
 17 # (weight)
 grade
 366 depth from KB
 0 cement top
 150 sacks of cement
 9 7/8 inch (OD) HOLE SIZE

Production Casing

4.5 inch (OD)
 10.5 # (weight)
 grade
 1833 depth from KB
 375 cement top
 75 sacks of cement
 6 1/4 inch (OD) HOLE SIZE

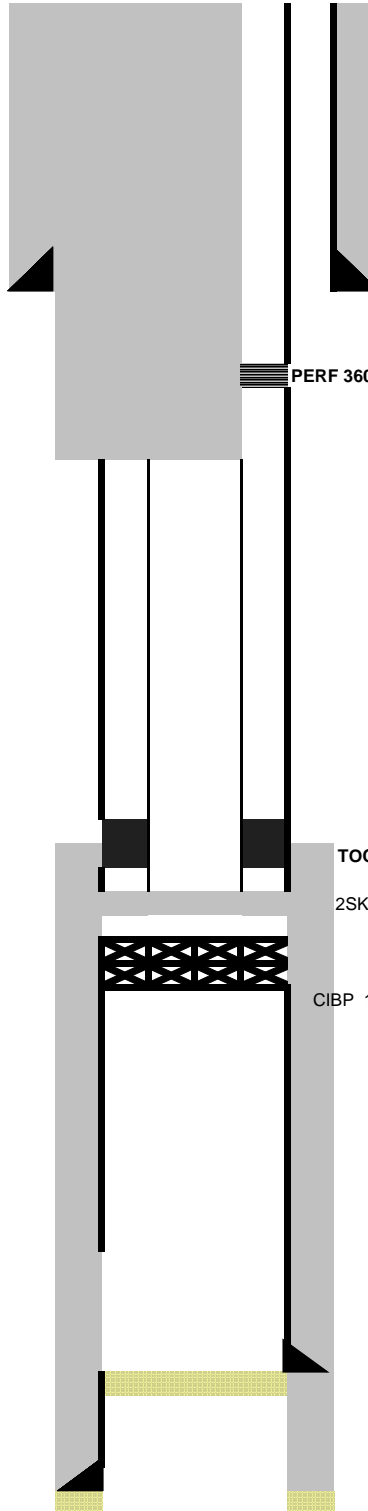

PERF 360

TOC:

2SKS

CIBP 1555

Pump Details:
 none

Pumping Unit Details:

Well Notes:
 CASING PRESSURED UP TO 100PSI.
 RIH W/TUBING TO 400FT. PUMPED 40SK PLUG
 TO SURFACE.