


AFE # 20013
RC # 422120763

WELLBORE DIAGRAM
NOBLE ENERGY INC
ROTHER 2
SWSE SEC 2 4N 64W
WELD COUNTY
05-123-12960

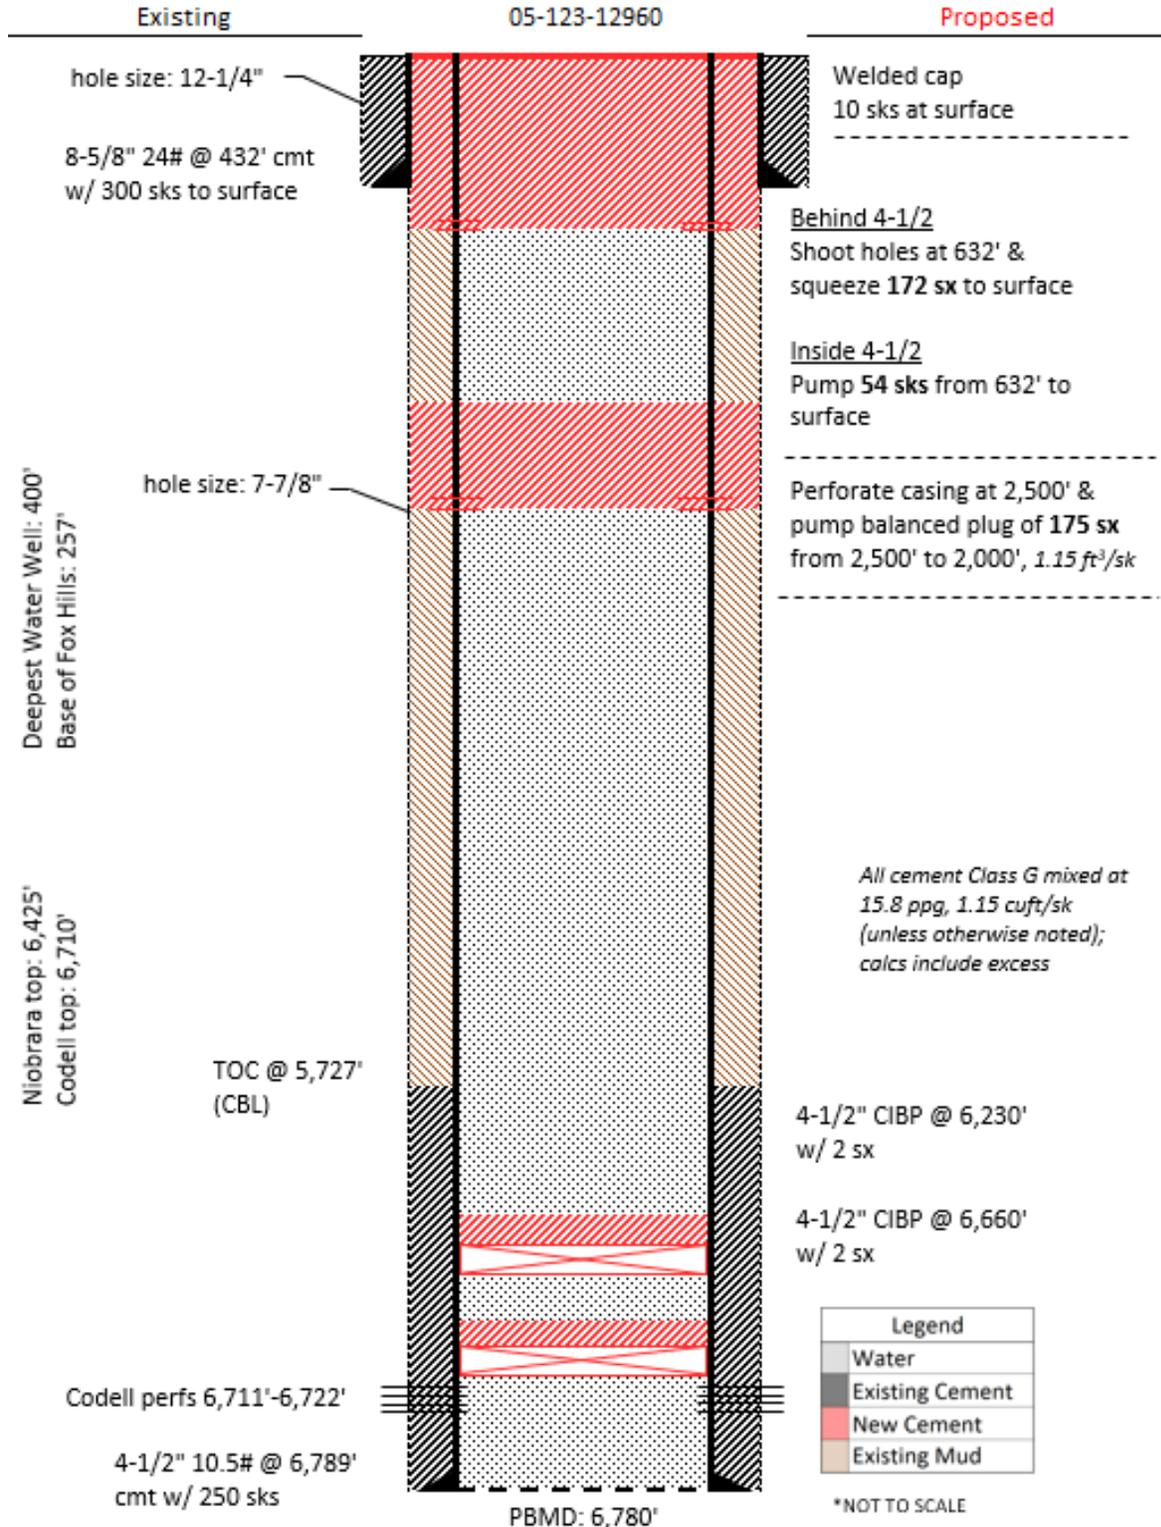

Legend	
[White Box]	Water
[Grey Box]	Existing Cement
[Red Box]	New Cement
[Orange Box]	Existing Mud

*NOT TO SCALE