

Foundation Energy Management, LLC

WELLBORE DIAGRAM

Well / Battery	Prospect Name	Total Depth	Current Status
	Eckberg 3-34		Plugged
	Sec-Twn-Rng	Producing Horizon	County & State
			Yuma

WELLBORE DIAGRAM

Prepared Date: 10/31/2019
Prepared By: Mike Bohler

General Info

API #: 05-125-06952

KB Elevation:

GL Elevation:

Spud Date:

Completion Date:


TVD:

MD:

Last PBTD:

Tubing Detail

inch(OD)
 # (weight)
 depth

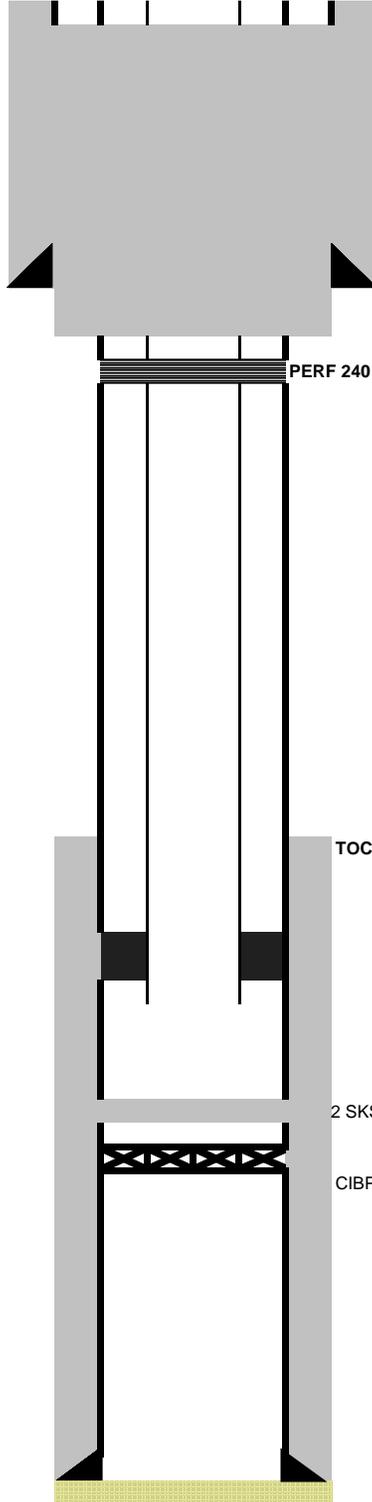

PUMPED 60SKS

Surface Casing

7 inch (OD)
 24 # (weight)
 grade
 190 depth from KB
 0 cement top
 80 sacks of cement
 8 5/8 inch (OD) HOLE SIZE

Production Casing

4.5 inch (OD)
 9.5 # (weight)
 grade
 1920 depth from KB
 900 cement top
 100 sacks of cement
 6 1/4 inch (OD) HOLE SIZE

TOC:

2 SKS

CIBP 1740

Pump Details:
 none

Pumping Unit Details:

Well Notes: