


API:	05-123-27363	ELEVATION:	4886	QTRQTR:	SESW
WELL NAME:	CROISSANT 23-20	GROUND LEVEL:	4870	SEC:	20
COUNTY:	WELD	MD:	7423	TWN:	5N
LATITUDE:	40.3813862	PBMD:	7403	RNG:	67W
LONGITUDE:	-104.9212903	CREATED BY:	H. NESTEGARD		
		DATE:	January 28, 2020		

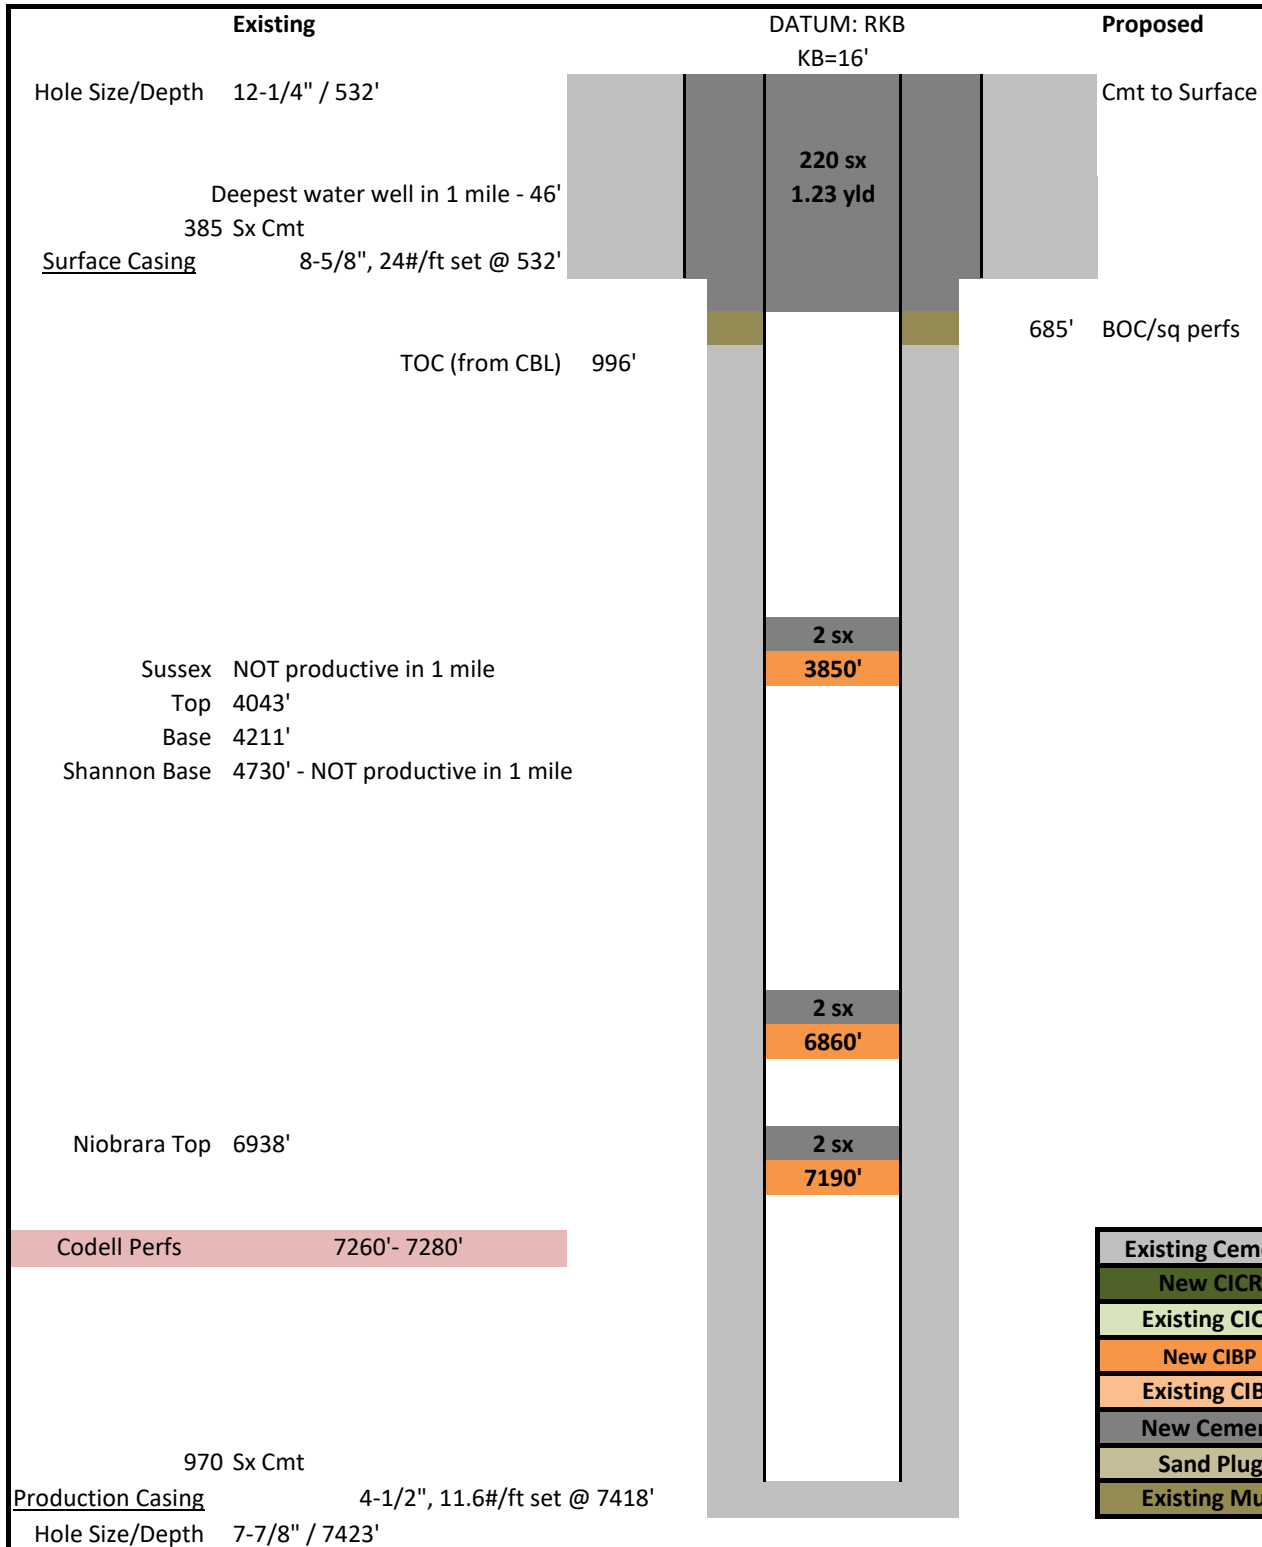

Existing Cement
New CICR
Existing CICR
New CIBP
Existing CIBP
New Cement
Sand Plug
Existing Mud