


AFE # 20093

WELLBORE DIAGRAM  
BAYSWATER E&P LLC  
DYER 2-21  
NENW SEC 2 6N 64W  
WELD COUNTY  
05-123-28012

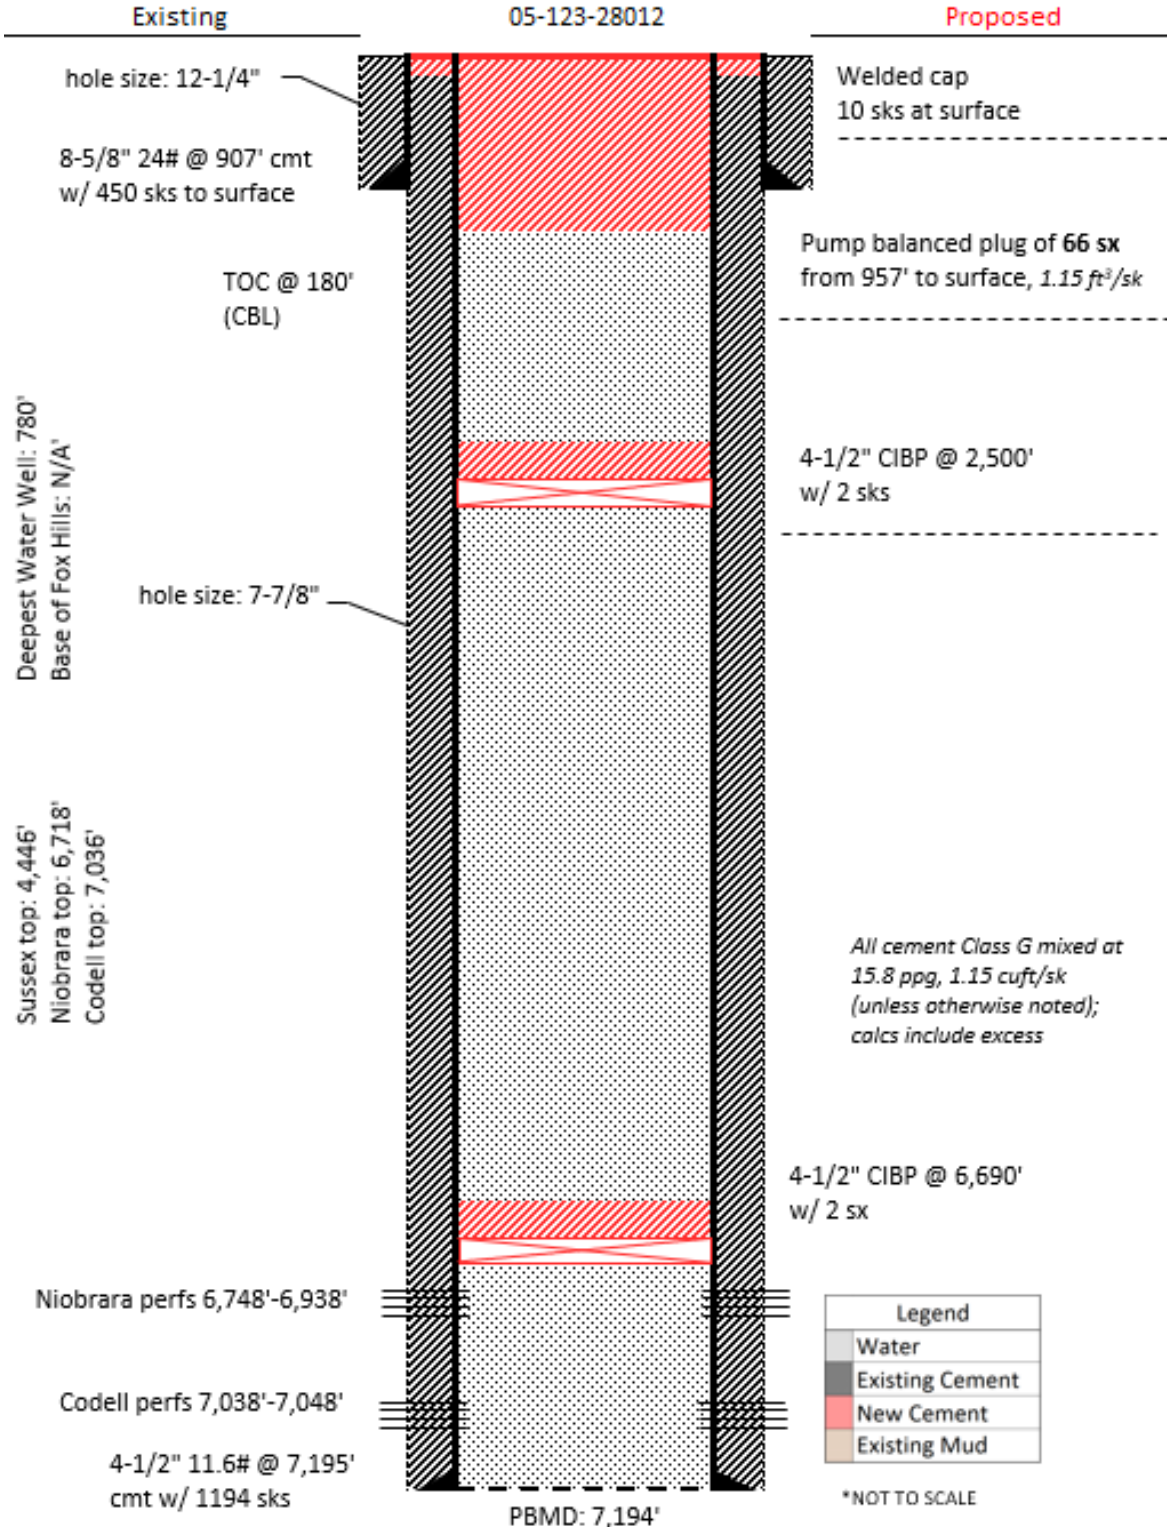

All cement Class G mixed at 15.8 ppg, 1.15 cuft/sk (unless otherwise noted); calcs include excess

Legend	
Water	
Existing Cement	
New Cement	
Existing Mud	

\*NOT TO SCALE