


LIND 26-D PAD PRODUCTION FACILITY LAYOUT

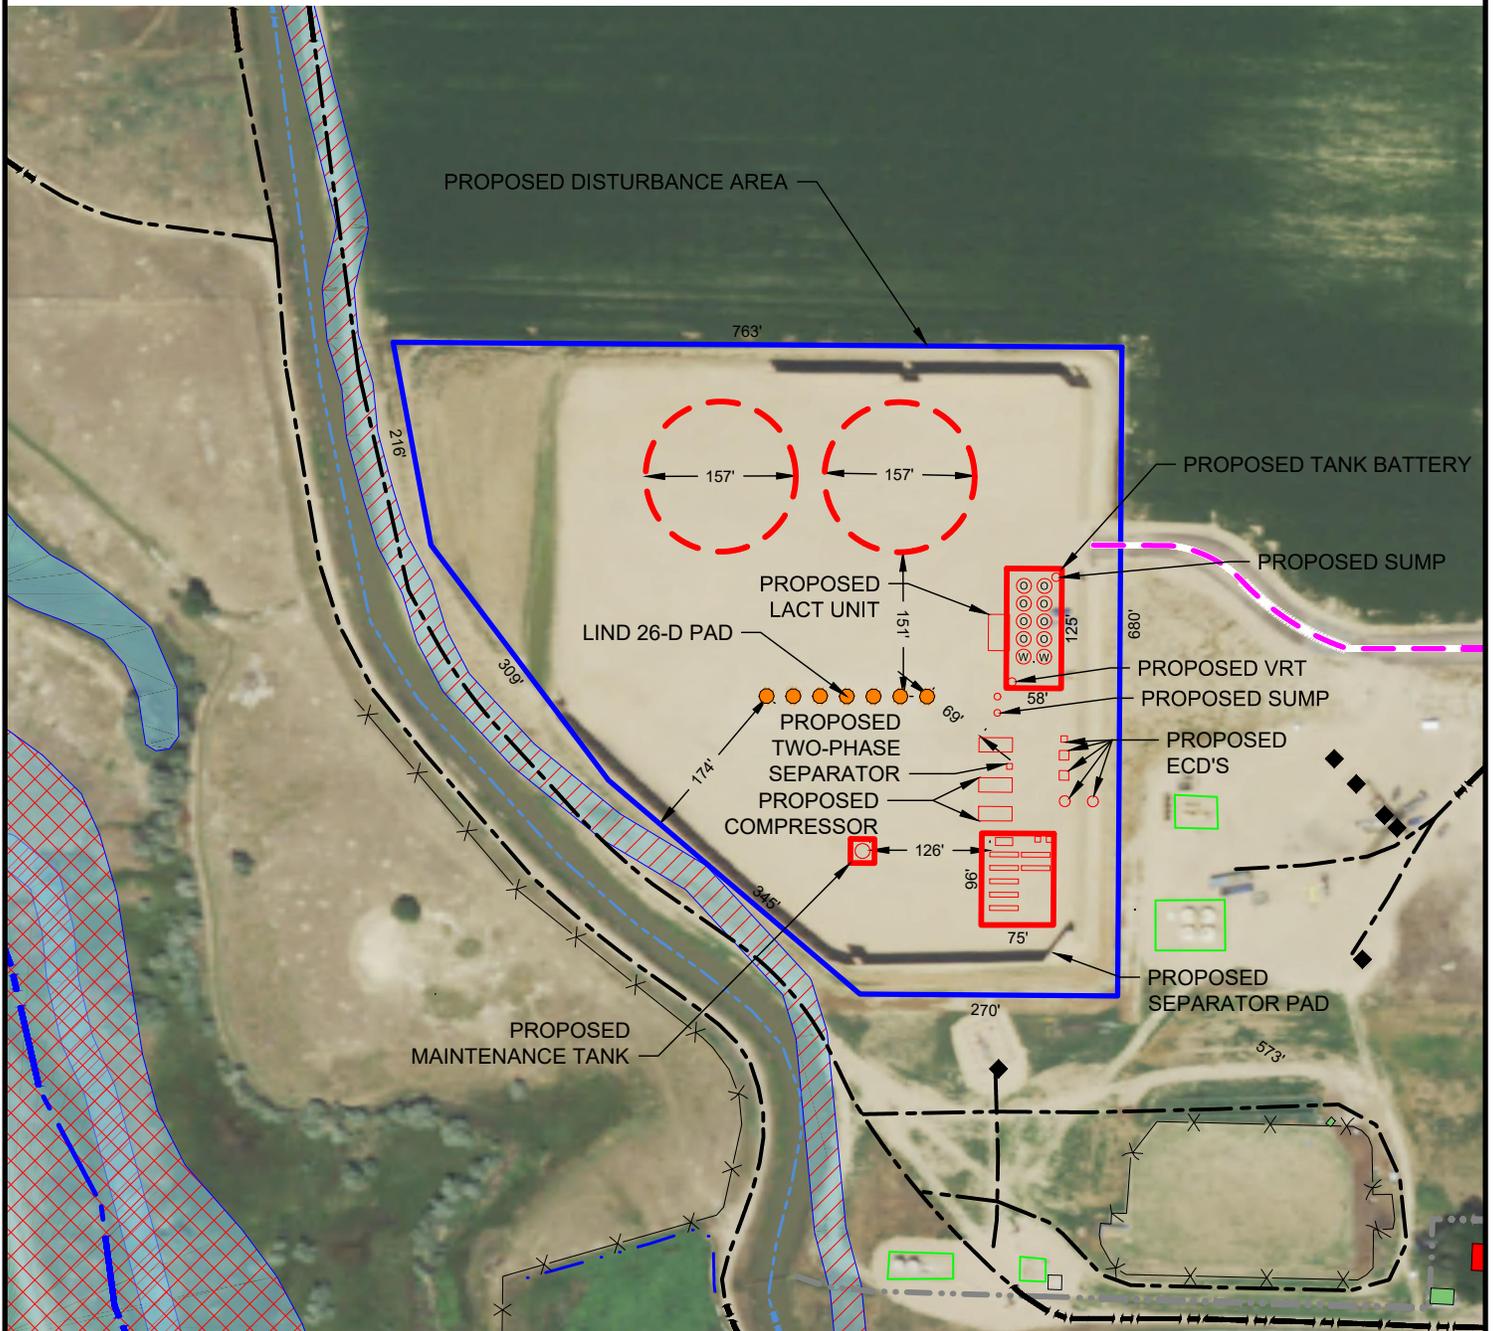


LEGEND

- | | | |
|-------------------|-------------------------|--------------------------|
| ● = PROPOSED WELL | — = PROPOSED DA | — = STREAM |
| ◆ = EXISTING WELL | — = PROPOSED FACILITIES | — = DITCH |
| — = POND | — = EXISTING FACILITIES | — = CONCRETE DITCH |
| — = WETLAND | — = PROPOSED MLVT | — = CANAL |
| — = FLOODPLAIN | — = FENCE | — = BUILDING UNIT |
| — = EXISTING ROAD | — = EXISTING ROAD | — = BUILDING |
| | | — = PROPOSED ACCESS ROAD |

DISCLAIMER:
THIS PLOT DOES NOT REPRESENT A MONUMENTED LAND SURVEY AND SHOULD NOT BE RELIED UPON TO DETERMINE BOUNDARY LINES, PROPERTY OWNERSHIP OR OTHER PROPERTY INTERESTS. PARCEL LINES, IF DEPICTED HAVE NOT BEEN FIELD VERIFIED AND MAY BE BASED UPON PUBLICLY AVAILABLE DATA THAT ALSO HAS NOT BEEN INDEPENDENTLY VERIFIED.

DATA SOURCE:
AERIAL IMAGE: NAIP 2019
NHD: USGS
WATER WELLS: COLORADO DWR

PUBLICLY AVAILABLE DATA SOURCES HAVE NOT BEEN INDEPENDENTLY VERIFIED BY ASCENT.

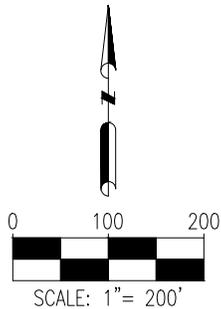

8620 Wolff Court
Westminster, CO 80031
(303) 928-7128
www.ascentgeomatics.com

FIELD DATE:
10-09-17

DRAWING DATE:
01-28-20

BY:
CSG

CHECKED:
IJM

SITE NAME:
LIND 26-D PAD

SURFACE LOCATION:
**NE 1/4 NE 1/4 SEC. 26, T7N, R67W, 6TH P.M.
WELD COUNTY, COLORADO**

PREPARED FOR: