



LOCATION DRAWING  
SUNLIGHT 5N64W8 1-11 PAD

SECTION: 8  
TOWNSHIP: 5N  
RANGE: 64W  
6TH P.M.  
WELD COUNTY, CO

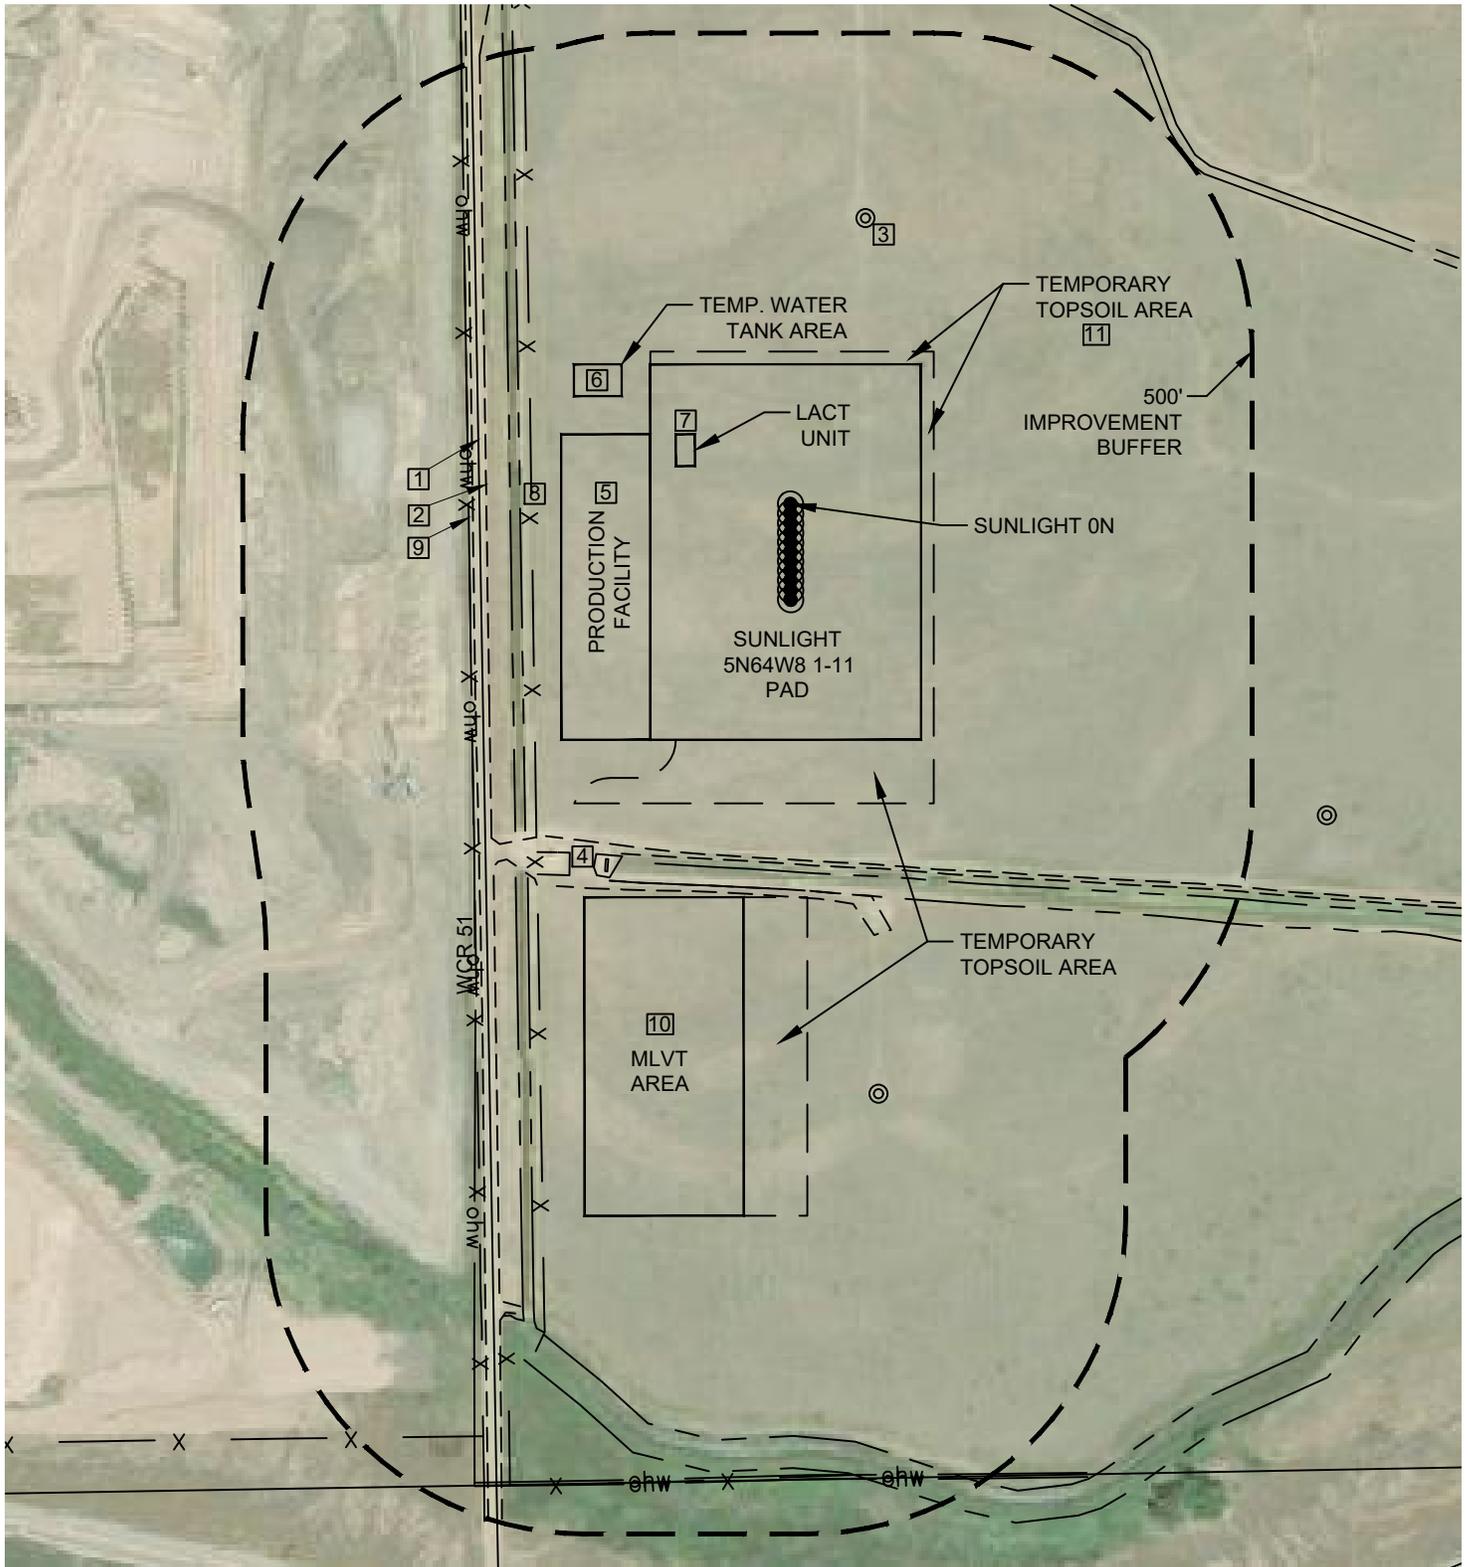

LEGEND:

- ⊙ EXISTING WELL
- ohw — OVERHEAD UTILITY LINE
- g — GAS LINE
- - - EDGE OF ROAD/ACCESS
- — — PROPERTY LINE
- - - DITCH
- X — FENCE LINE

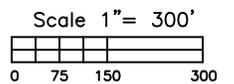



Washburn Land Surveying  
www.WashburnSurveying.com  
970-232-9645

# LOCATION DRAWING SUNLIGHT 5N64W8 1-11 PAD

SECTION: 8  
TOWNSHIP: 5N  
RANGE: 64W  
6TH P.M.  
WELD COUNTY, CO

## IMPROVEMENTS

(MEASUREMENTS ARE FROM THE PROPOSED SUNLIGHT ON WELL LOCATION)

- 1 PROPERTY LINE: 488' W, 1533' S
- 2 ACCESS: 477' W (WCR 51), 557' S & 604' S
- 3 EXISTING WELL: 464' NE (PAULINE 2),  
& 937' SE (PAULINE 1)
- 4 EXISTING GAS FACILITIES: 612' SW
- 5 PROPOSED PRODUCTION FACILITIES: 220' W
- 6 TEMPORARY WATER TANK AREA (50' X 75'): 315' NW
- 7 PERMANENT OIL METERING AREA (50' X 30'): 162' NW
- 8 DITCH: 425' W, 576' S & 1361' SW
- 9 ABOVE GROUND UTILITY: 505' W & 1525' S
- 10 MLVT AREA: 622' SW
- 11 TOP SOIL AREA: 220' N, 205' E, 370' S & 618' S