

# Foundation Energy Management, LLC

## WELLBORE DIAGRAM

<b>Well / Battery</b> Welp 12-24	<b>Prospect Name</b> BEECHER ISLAND	<b>Total Depth</b> 2,085'	<b>Current Status</b>
	<b>Sec-Twn-Rng</b> 24-2S-44W	<b>Producing Horizon</b> Niobrara	<b>County &amp; State</b> Yuma CO

### WELLBORE DIAGRAM

**Prepared Date:**    
**Prepared By:** Mike Jumper


**General Info**

API #: 05-125-09254

KB Elevation: 3,771'  
 GL Elevation: 3,766'

Spud Date: 6/26/2005  
 Completion Date: 8/24/2005

TVD:    
 MD: 2,085'  
 Last PBTD: 2,049'

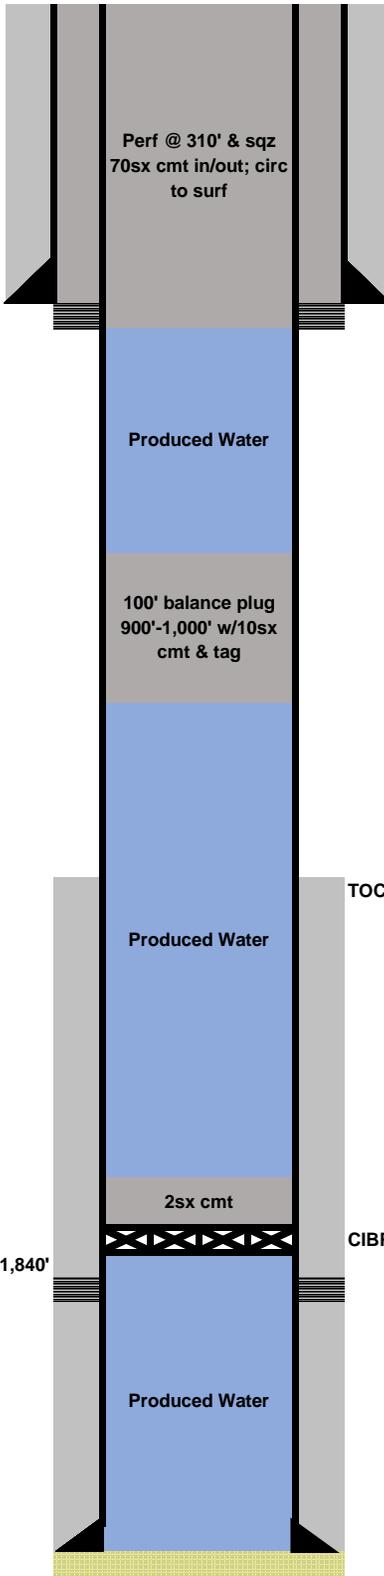

**Surface Casing**

7" inch (OD)  
 20 # (weight)  
 J-55 grade  
 260' depth from KB  
 SURF (VISU) cement top  
 60 sacks of cement  
 9-7/8" inch (OD) HOLE SIZE

**Production Casing**

4-1/2" inch (OD)  
 10.5 # (weight)  
 J-55 grade  
 2,049' depth from KB  
 1,350'(CBL) cement top  
 85 sacks of cement  
 6-1/4" inch (OD) HOLE SIZE

**Perforations:**

1,848'-1,858' (Niobrara)