


WELLBORE SCHEMATIC		Citation Oil & Gas Corp.				
<b>CURRENT</b>		Lease: <b>Dickinson</b>	Well No. <b>3</b>			
		API No. 05-075-06620	Status SI			
		Location: SWSW Sec 6 T9N R52W 6 PM				
		County: Logan	State: CO			
		Field: Padroni West Unit				
		TD: 5,070'	Spud Date: 1/2/61			
		PBTD: 5,010'	KB: 4,046'			
		Current Perfs/OH: 5,007'-5,015'	Current Zone: O Sand			
 <p>8-5/8" 17.26# 284' 250 sx</p> <p>TOC 4,074' Calc</p> <p>5,007'-5,015' O Sand</p> <p>5-1/2" 14# 5,074' 150 sx SX</p> <p>TD: 5,070'</p>		<b>Surface Equipment</b>				
		Unit Make: Unit Size:				
		Unit S/N: Unit Rotation:				
		SPM: Stroke Length: Unit Sheave:				
		Prime Mover: Motor Sheave:				
		Motor S/N: Motor RPM:				
		<b>Casing Breakdown</b>				
			Size	Grade / Wt	Depth	Cement
		Surface	8-5/8"	17.26#	284'	250 sx
Production	5-1/2"	14#	5,074'	150 sx		
Liner						
Liner						
Liner						
<b>Comments</b>						
				PREPARED BY: LL	UPDATED: 2/24/2020	

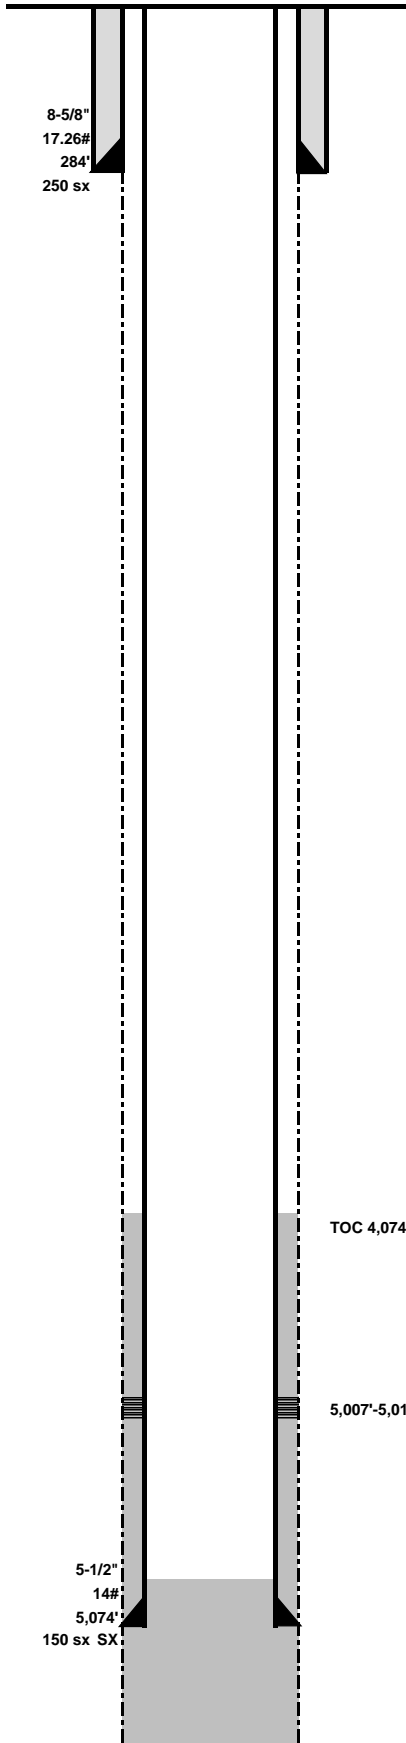