

WELL LOCATION CERTIFICATE INDEPENDENCE D18-767

SECTION 19, TOWNSHIP 3 NORTH, RANGE 64 WEST
OF THE 6TH P.M., WELD COUNTY

APPROVED
By James Rouse at 7:53 am, Feb 05, 2020


Approximate Top of Producing Zone:
200' FSL, 1600' FWL, Sec 18, T3N-R64W.
HAND DRAWN 2/5/2020
Depiction was not surveyed and was added by NBL

IN ACCORDANCE WITH A REQUEST FROM TYLER BEAVERS OF NOBLE ENERGY INC., DALEY LAND SURVEYING, INC. HAS DETERMINED THE SURFACE LOCATION OF THE INDEPENDENCE D18-767 WELL TO BE 480' FNL, 1616' FWL, AS MEASURED AT NINETY (90) DEGREES FROM THE SECTION LINES OF SECTION 19, TOWNSHIP 3 NORTH, RANGE 64 WEST AND THE BOTTOM HOLE LOCATION TO BE 200' FNL, 350' FWL, AS MEASURED AT NINETY (90) DEGREES FROM THE SECTION LINES OF SECTION 7, TOWNSHIP 3 NORTH, RANGE 64 WEST, OF THE 6TH PRINCIPAL MERIDIAN, WELD COUNTY, COLORADO.

I HEREBY STATE THAT THIS WELL LOCATION CERTIFICATE WAS PREPARED BY ME OR UNDER MY DIRECT SUPERVISION, THAT THE WORK WAS COMPLETED ON 8/17/2017 FOR AND ON BEHALF OF NOBLE ENERGY, INC., AND THAT THIS MAP DOES NOT REPRESENT A BOUNDARY SURVEY, IT IS NOT A LAND SURVEY PLAT OR AN IMPROVEMENT SURVEY PLAT AND IT IS NOT TO BE RELIED UPON FOR THE ESTABLISHMENT OF FENCE, BUILDING OR OTHER FUTURE IMPROVEMENT LINES.

NOTES:

- 1) BEARINGS FOR THIS MAP ARE ASSUMED AND BASED UPON GPS OBSERVATIONS MADE BETWEEN MONUMENTS LOCATED AT THE NORTHWEST CORNER AND NORTH QUARTER CORNER OF SECTION 19, T.3N., R.64W.
- 2) HORIZONTAL DATUM IS NAD83.
- 3) VERTICAL DATUM IS NAVD88 AND ORIGINATES FROM THE LOCAL C.O.R.S. NETWORK, UTILIZING THE GEOID12A MODEL.
- 4) SEE LOCATION DRAWING FOR VISIBLE IMPROVEMENTS WITHIN 500' OF PROPOSED DISTURBED AREA.
- 5) SURFACE USE: RANGELAND.
- 6) INST. OPERATOR: KYLE DALEY.
- 7) NEAREST WELL: 528'± SW - TURK BLUE D19-2J

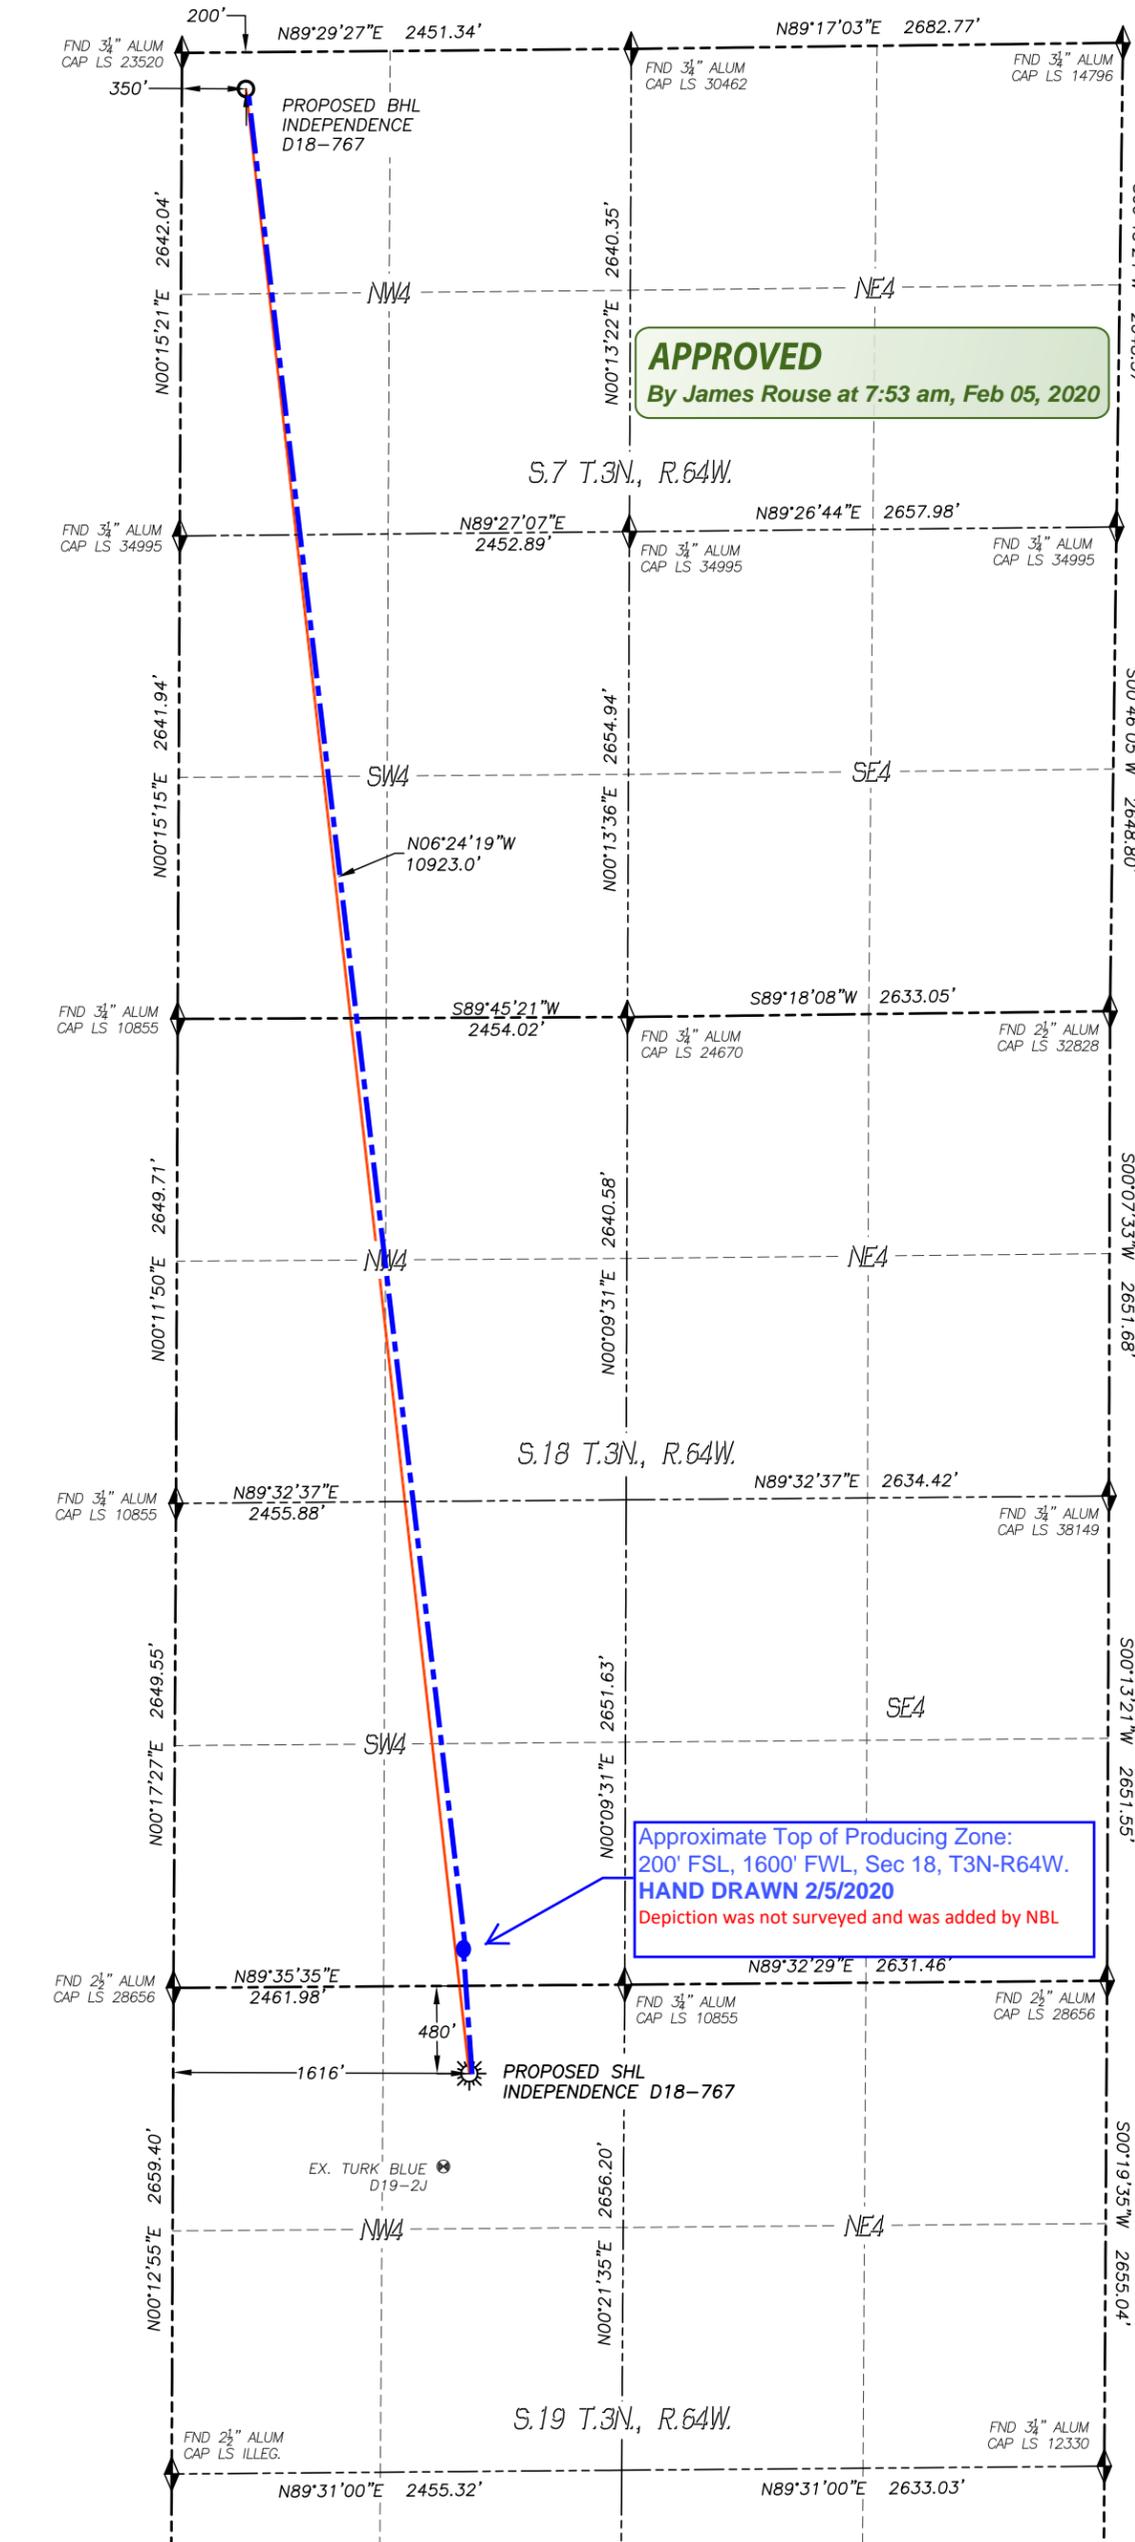

NEAREST CULTURAL ITEMS:

BUILDING:	635'± NE
BUILDING UNIT:	677'± NE
HIGH OCC. BLD. UNIT:	5280'+
DES. OUTSIDE ACTIVITY AREA:	5280'+
PUBLIC ROAD:	468'± N
ABOVE GROUND UTILITY:	449'± N
RAILROAD:	5280'+
PROPERTY LINE:	480'± N

NAD 83 LATITUDE AND LONGITUDE

SURFACE LOCATION:	BOTTOM HOLE:
LATITUDE: N40.21666°	LATITUDE: N40.24645°
LONGITUDE: W104.59689°	LONGITUDE: W104.60127°
ELEV: 4787'	
PDOP: 1.1	
QTR/QTR: NE4/NW4	

LEGEND

- ◆ FOUND MONUMENT AS DESCRIBED
- ☀ PROPOSED WELL
- EXISTING WELL
- ⊙ BOTTOM HOLE
- ⊘ ABANDONED WELL
- ◇ CALCULATED POSITION

