


T1N, R65W

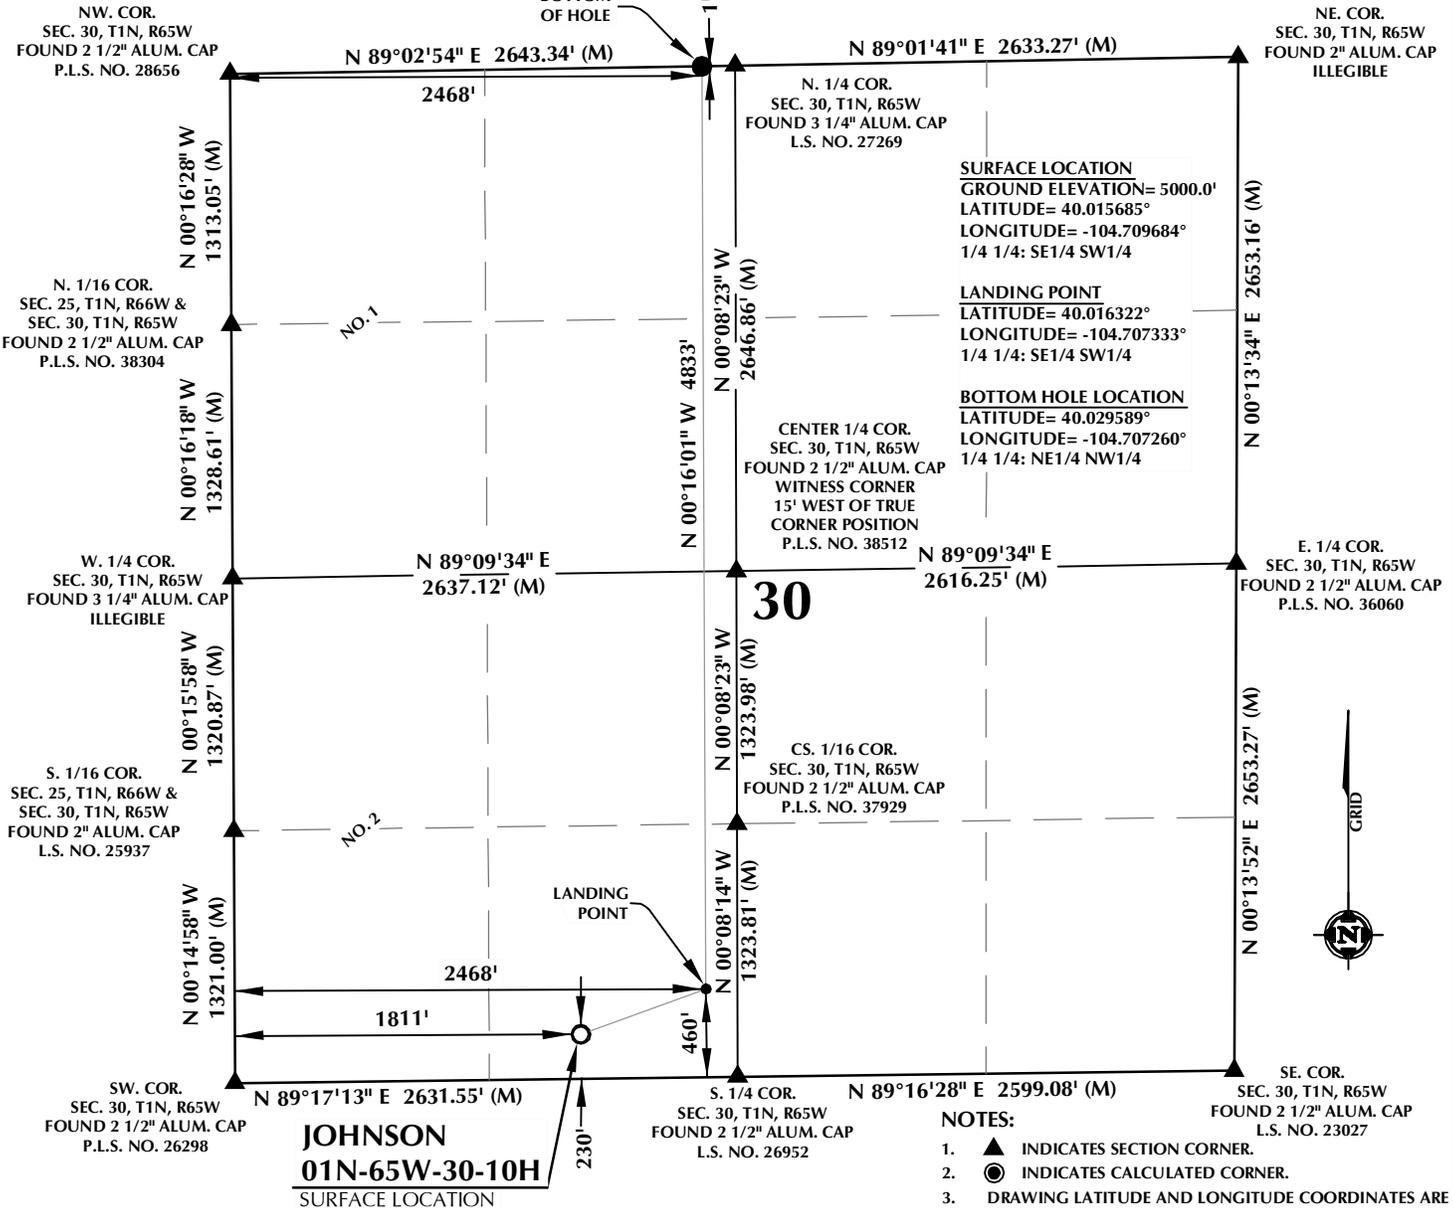

**JOHNSON
01N-65W-30-10H**
SURFACE LOCATION

CERTIFICATE OF SURVEYOR:


THIS IS TO CERTIFY THAT THE ABOVE PLAT WAS PREPARED FROM FIELD NOTES OF ACTUAL SURVEY MADE BY ME OR UNDER MY SUPERVISION AND TO THE BEST OF MY KNOWLEDGE AND BELIEF. THIS CERTIFICATE DOES NOT REPRESENT A LAND SURVEY PLAT OR IMPROVEMENT SURVEY PLAT AS DEFINED BY C.R.S. 19-51-302 AND CANNOT BE RELIED UPON TO DETERMINE OWNERSHIP.

Randall K. French
38512
PROFESSIONAL LAND SURVEYOR
2/18/2020
RANDALL K. FRENCH
PROFESSIONAL LAND SURVEYOR
COLORADO REGISTRATION NUMBER: 38512

NOTICE:
ACCORDING TO COLORADO STATE LAW YOU MUST COMMENCE A LEGAL ACTION BASED UPON ANY DEFECT IN THIS SURVEY WITHIN THREE YEARS AFTER YOU FIRST DISCOVER SUCH DEFECT. IN NO EVENT MAY ANY ACTION BASED UPON ANY DEFECT IN THIS SURVEY BE COMMENCED MORE THAN TEN YEARS FROM THE DATE ON THE CERTIFICATION SHOWN HEREON.

WELL DISTANCES:

- BUILDING: ±877' E
- BUILDING UNIT: ±1673' W
- PUBLIC ROAD: ±232' S
- ABOVE GROUND UTILITY: ±272' S
- RAILROAD: ±2766' SE
- PROPERTY LINE: ±230' S
- HIGH OCCUPANCY BUILDING UNIT: ±4252' S
- DESIGNATED OUTSIDE ACTIVITY AREA: 5280'±
- SCHOOL FACILITY: ±5238' SW
- SCHOOL PROPERTY LINE: ±4998' SW
- CHILD CARE CENTER: ±4252' S

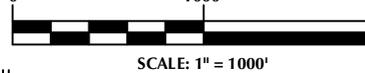

NOTES:

1. ▲ INDICATES SECTION CORNER.
2. ● INDICATES CALCULATED CORNER.
3. DRAWING LATITUDE AND LONGITUDE COORDINATES ARE NAD 83 (2011)(EPOCH:2010).
4. ELEVATION BASED ON NAVD88 (GEOID12B).
5. BASIS OF BEARING DERIVED FROM COLORADO COORDINATE SYSTEM OF 1983 NORTH ZONE.
6. ALL MEASURED DISTANCES ARE GRID.
7. COMBINED SCALE FACTOR: .99972799 CALCULATED FROM THE W. 1/4 CORNER OF SECTION 30, T1N, R65W.
8. OPERATOR: NICK KACZMARCZYK / PDOP = 1.6.
9. SEE ADDENDUM TO WELL LOCATION CERTIFICATE FOR EXISTING IMPROVEMENTS WITHIN 500' OF THE WELL PAD.
10. WELL FOOTAGES ARE MEASURED AT RIGHT ANGLES TO THE SECTION LINES.
11. THE BOTTOM OF HOLE BEARS N00°16'01"W, 4833' FROM THE LANDING POINT.
12. NO. 1 & NO. 2 AS SHOWN HEREON ARE GOVERNMENT LOTS 1 & 2 PER THE ORIGINAL GLO SURVEY.

WELL PAD - JOHNSON 01N-65W-30

JOHNSON 01N-65W-30-10H
WELL LOCATION CERTIFICATE
230' FSL & 1811' FWL (SESW) (SURFACE)
460' FSL & 2468' FWL (SESW) (LANDING POINT)
1' FNL & 2468' FWL (NENW) (BOTTOM)
LOCATED IN SECTION 30
T1N, R65W, 6TH P.M.
WELD COUNTY, COLORADO



5950 Cedar Springs Road, Suite 200
Dallas, Texas 75235



CONSULTING, LLC

SHERIDAN OFFICE
1095 Saberton Avenue
Sheridan, Wyoming 82801
Phone 307-674-0609

LOVELAND OFFICE
6706 North Franklin Avenue
Loveland, Colorado 80538
Phone 970-776-4331

DRAFTED BY:	LMO	CHECKED BY:	RKF
DATE DRAFTED:	1/30/18	DATE SURVEYED:	2/12/2020
REVISED:	2/18/2020	FILE NAME:	17-171