



# FRANE SURVEYING INC.

Physical Address: 34834 Annie Cir.  
Mail to: Box 2372, Elizabeth, CO 80107  
Ph. 303-243-0037  
www.franesurveying.com  
Job # 18-038-Glyde-Nana Unit 1-15

Frane Surveying, in accordance with a request from Grand Mesa Operating has determined the location of Glyde-Nana Unit 1-15 to be 2357 Feet FSL, and 385 Feet FWL, (90° off Section lines) of Section 15, Township 7s, Range 55w of the 6th Principal Meridian, Lincoln County, Colorado.


Date: Staked on 09/27/18 drawn on 03/06/20.

Re: Staked by Elijah Frane  
Drawn: Drawn by Elijah Frane

## 1000' HYDROLOGY MAP



An apparent surface water area exists approx. 105' Southeast and a dry creek bed falls approx. 195' North of proposed well pad. A windmill falls approx. 997' Northeast of proposed well head.

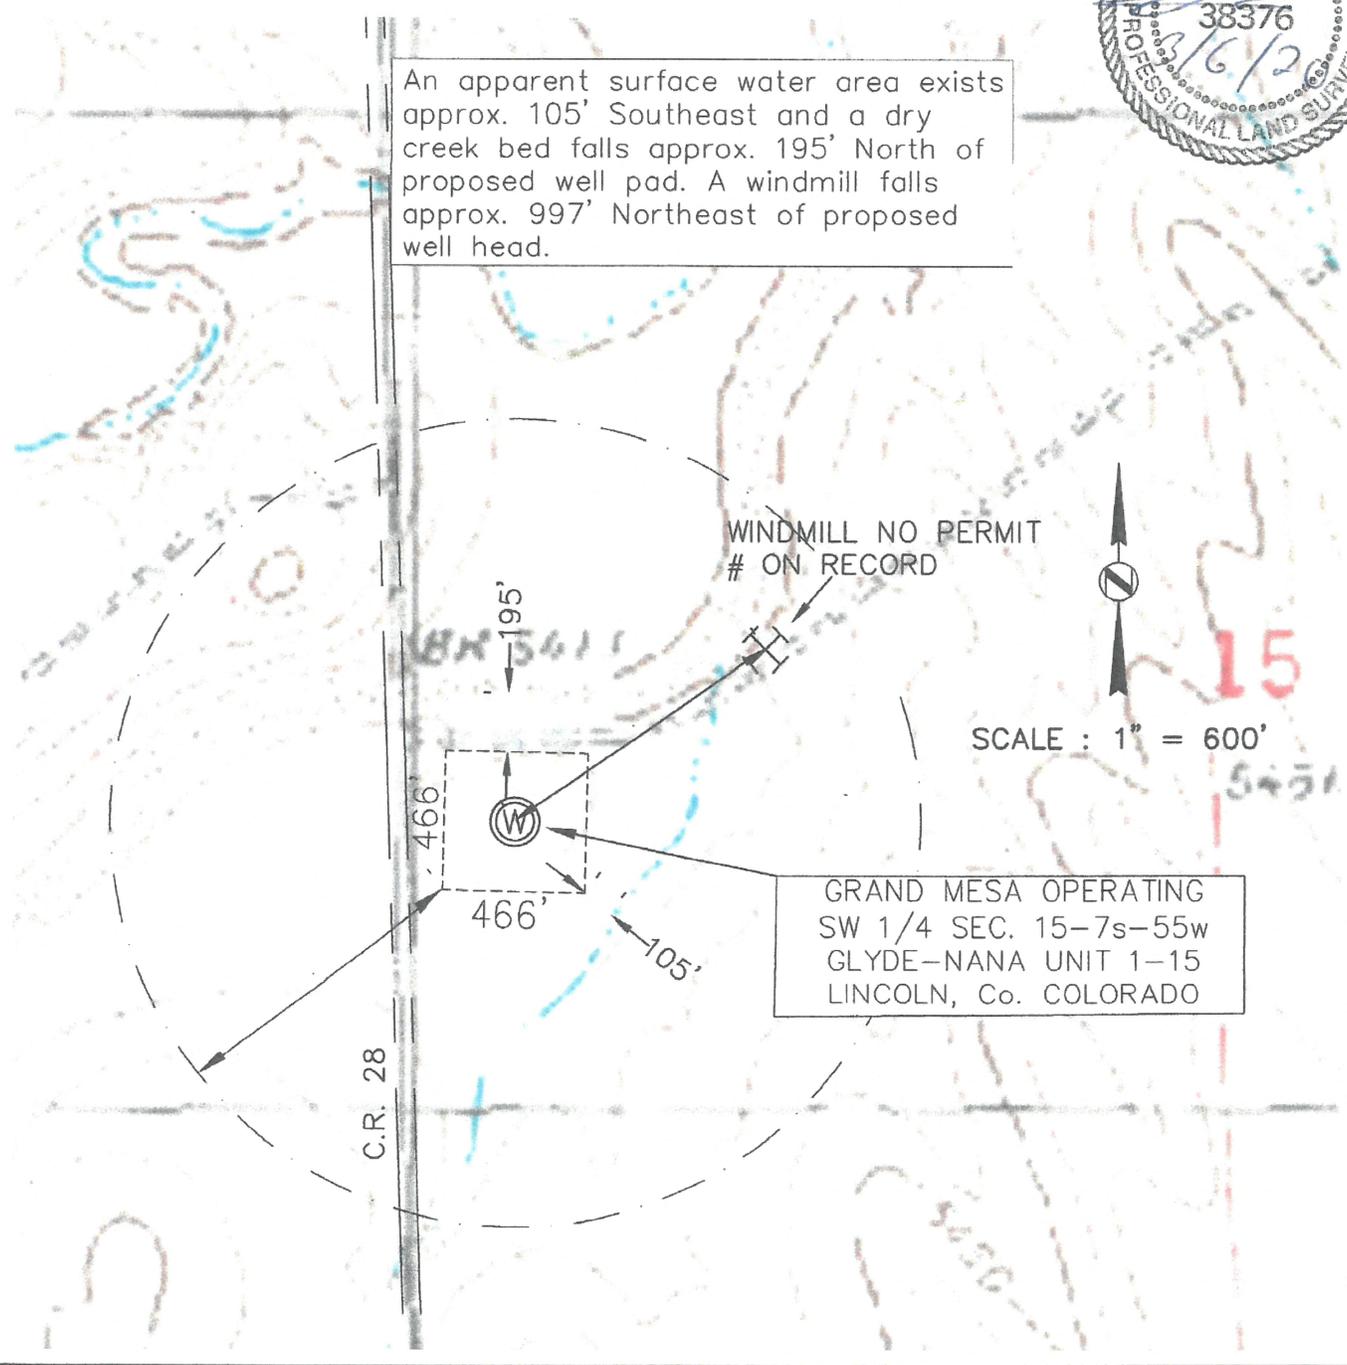

WINDMILL NO PERMIT # ON RECORD

SCALE : 1" = 600'

GRAND MESA OPERATING  
SW 1/4 SEC. 15-7s-55w  
GLYDE-NANA UNIT 1-15  
LINCOLN, Co. COLORADO

C.R. 28