


Ground Level

Cut off 6' below
ground level

8-5/8" set at 222'
and cemented to
Surface

6-1/4" Open Hole To
6,475'

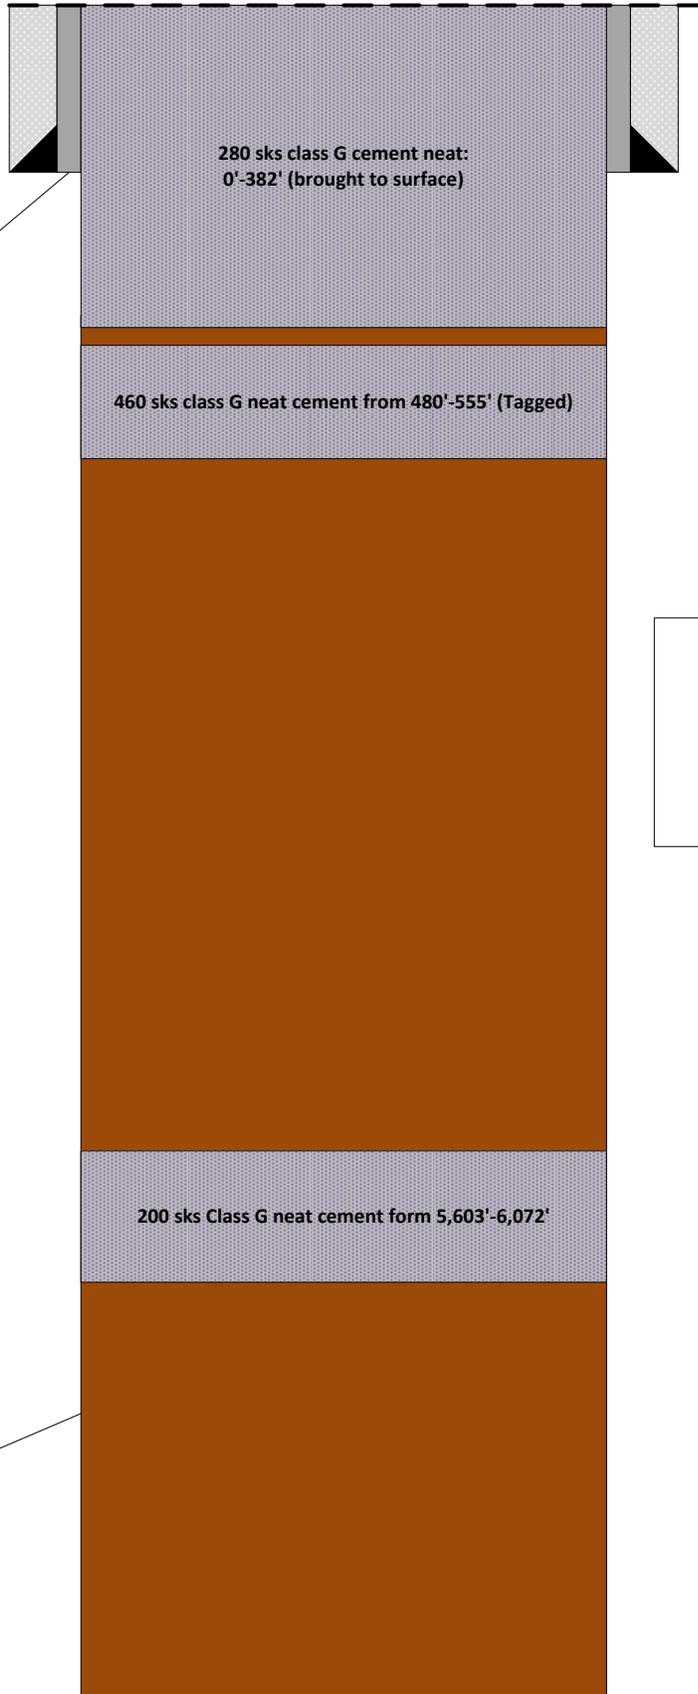

280 sks class G cement neat:
0'-382' (brought to surface)

460 sks class G neat cement from 480'-555' (Tagged)

200 sks Class G neat cement form 5,603'-6,072'

State 14-36
05-123-13895
As Plugged: 10/24/2013