


**WALT 17W-20-7C
WELL LOCATION EXHIBIT**

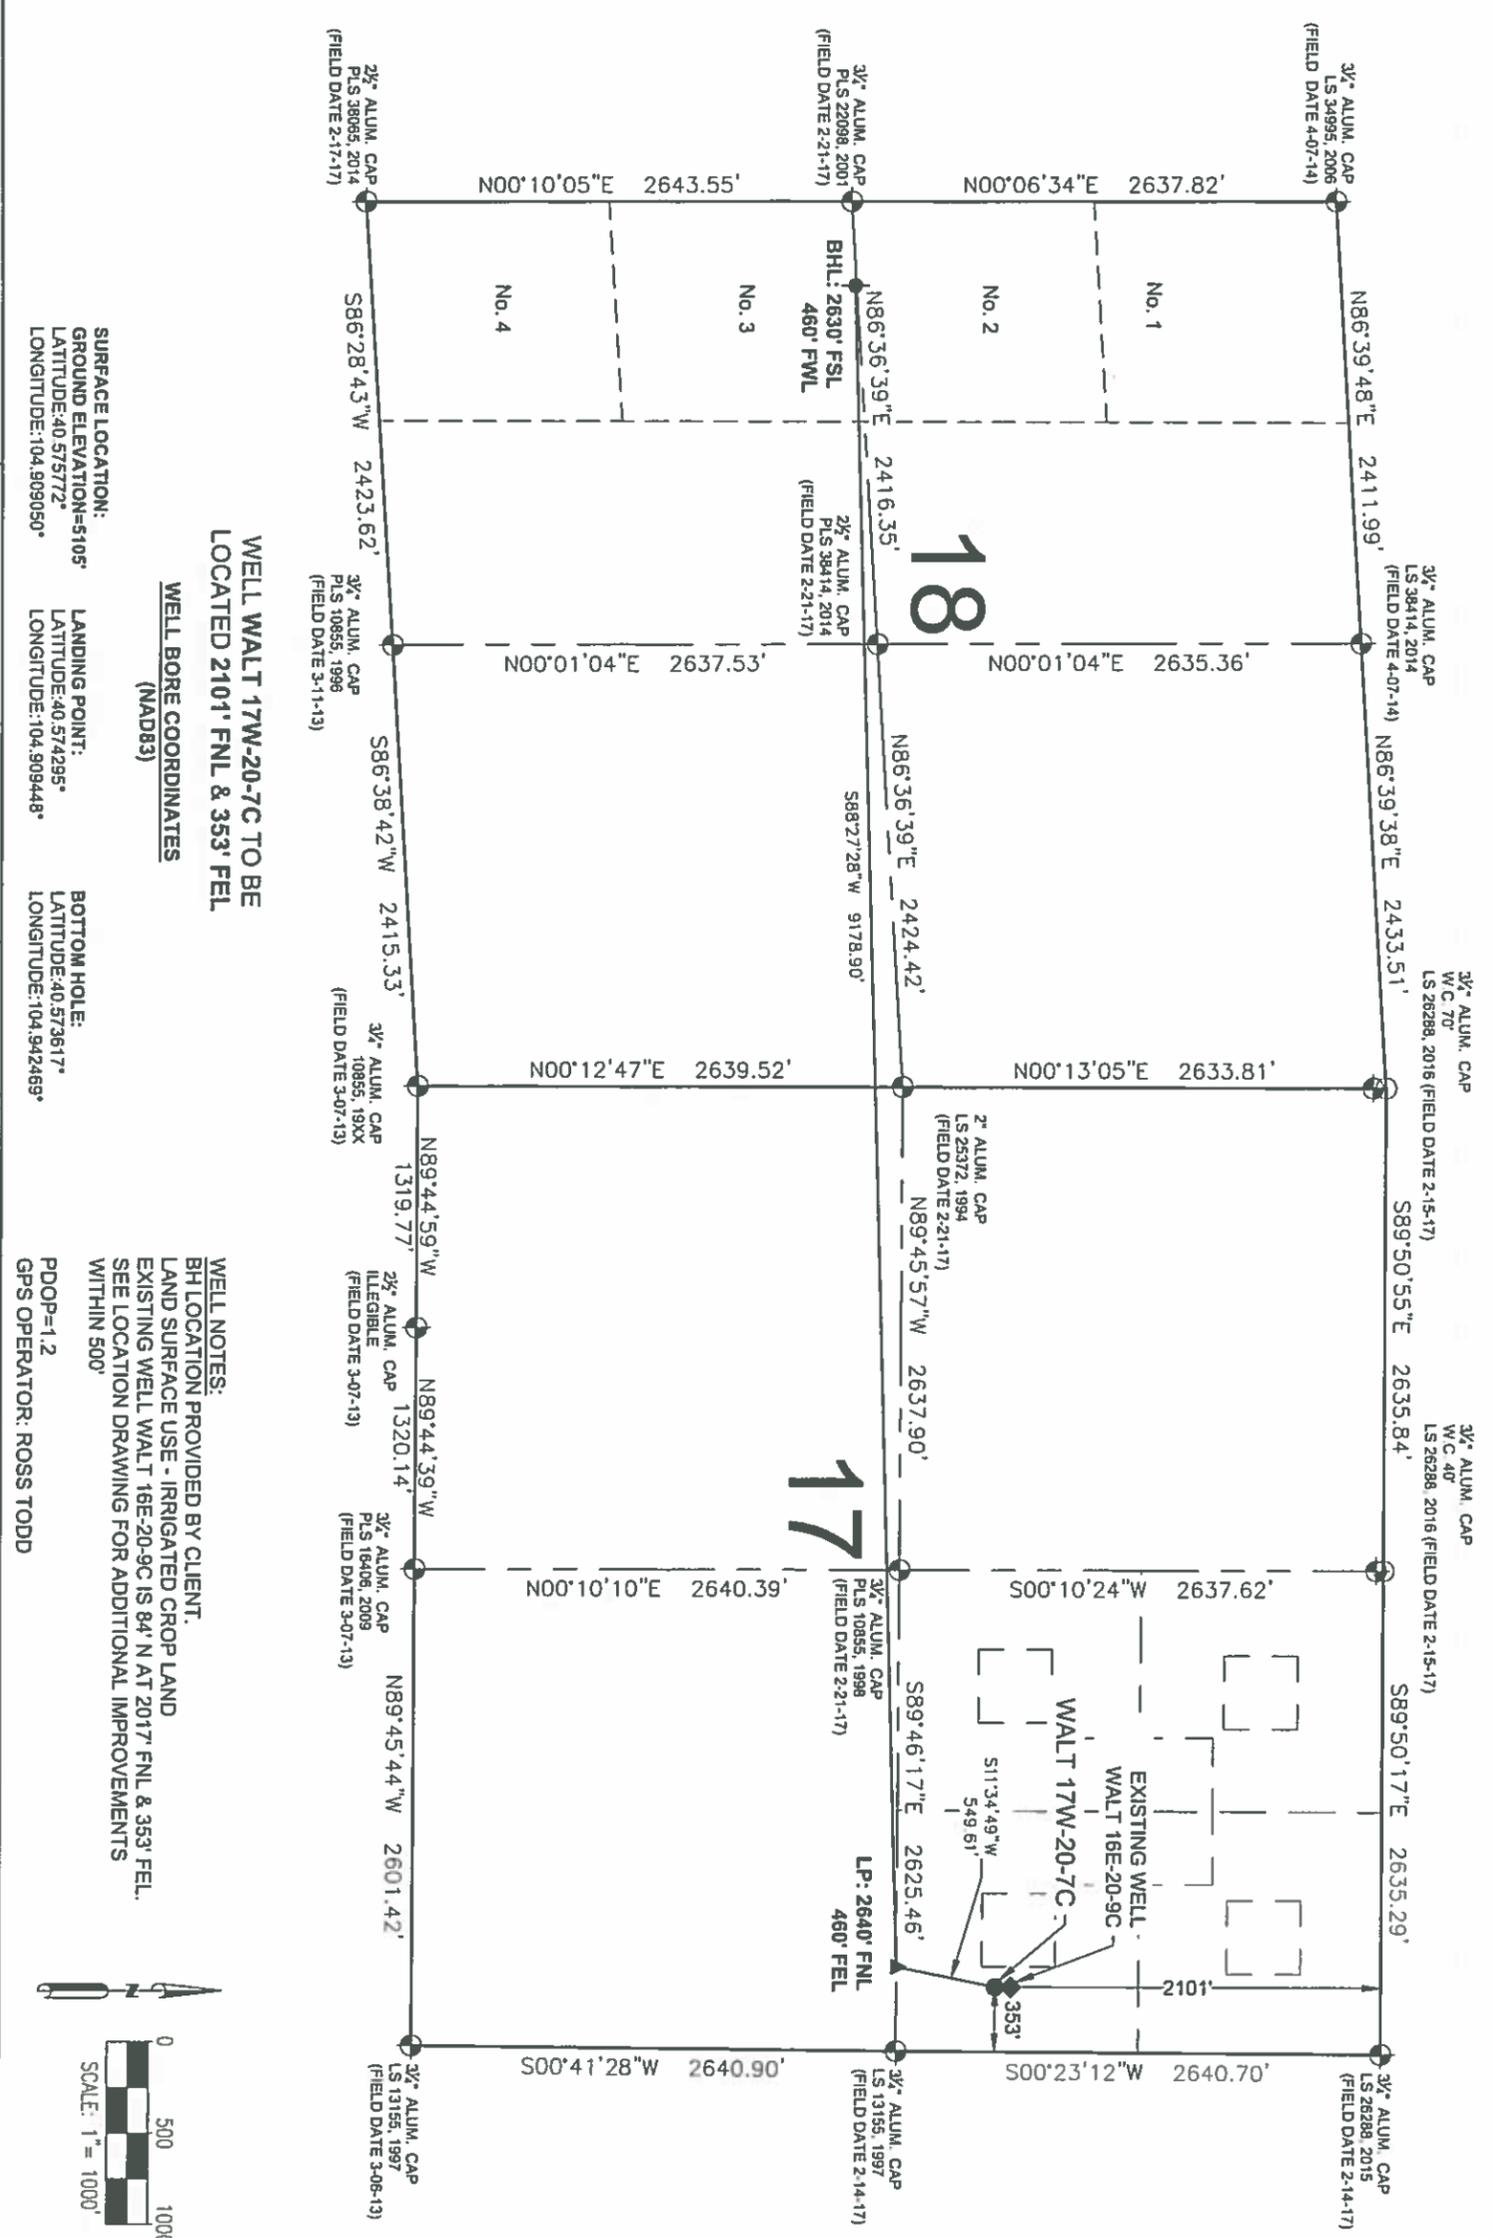

WELL WALT 17W-20-7C TO BE LOCATED 2101' FNL & 353' FEL

WELL BORE COORDINATES (NAD83)

WELL NAME: WALT 17W-20-7C

SURFACE LOCATION: SE 1/4 NE 1/4 SEC. 17, 7TH, R67W, 6TH P.M., WELD COUNTY, COLORADO


GROUND ELEVATION=5105'
LATITUDE:40.575772°
LONGITUDE:104.909050°

LANDING POINT: LATITUDE:40.574295°
LONGITUDE:104.909448°

BOTTOM HOLE: LATITUDE:40.573617°
LONGITUDE:104.942469°

PDOP=1.2
GPS OPERATOR: ROSS TODD

WELL NOTES:
 BH LOCATION PROVIDED BY CLIENT.
 LAND SURFACE USE - IRRIGATED CROP LAND
 EXISTING WELL WALT 16E-20-9C IS 84' N AT 2017' FNL & 353' FEL.
 SEE LOCATION DRAWING FOR ADDITIONAL IMPROVEMENTS WITHIN 500'

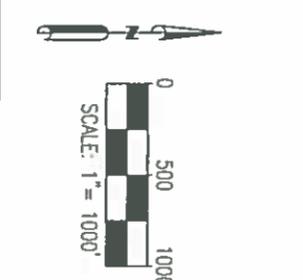

- NOTES:**
1. THIS FIELD SURVEY CONFORMS TO THE MINIMUM STANDARDS SET BY THE COGCC, RULE NO. 215
 2. ALL DISTANCES AND BEARINGS SHOWN HEREON ARE GROUND VALUES AS GPS MEASURED IN THE FIELD, WITH TIES TO WELLS MEASURED PERPENDICULAR TO LINES SHOWN HEREON. THIS LOW DISTORTION PROJECTION (LDP) IS BASED ON THE NORTH AMERICAN DATUM OF 1983, U.S. SURVEY FOOT WITH A LATITUDE ORIGIN OF 40 57 43.49" N, A CENTRAL MERIDIAN LONGITUDE OF 104 92 67.34" W, AND A SCALE FACTOR ON THE CENTRAL MERIDIAN OF 1.000237 (EXACT). THE LDP BASIS OF BEARINGS IS GEODETIC NORTH.
 3. FIELD VERIFICATION OF MONUMENTS COMPLETED WITHIN 1 YEAR OF SIGNATURE DATE, UNLESS OTHERWISE NOTED.



I, MICHAEL L. POOL, A LICENSED PROFESSIONAL LAND SURVEYOR IN THE STATE OF COLORADO, DO HEREBY STATE TO EXTRACTION OIL & GAS THAT THE WELL LOCATION EXHIBIT SHOWN HEREON WAS PREPARED BY ME OR UNDER MY DIRECT SUPERVISION AND THE DRAWING SHOWN HEREON ACCURATELY DEPICTS THE PROPOSED LOCATION OF THE WELL. THIS EXHIBIT MEETS THE REQUIREMENTS OF A GIS LAND POSITION AS DEFINED BY SECTION 38-51-102 (7.5) C.R.S. AND AS SUCH PER SECTION 38-51-109.3 C.R.S. CANNOT BE RELIED UPON TO DETERMINE OWNERSHIP.



MICHAEL L. POOL, PLS 38304
 COLORADO LICENSED PROFESSIONAL LAND SURVEYOR
 FOR AND ON BEHALF OF P.F.S., LLC
 d/b/a ASCENT GEOMATICS SOLUTIONS

NOTICE: ACCORDING TO COLORADO LAW YOU MUST COMMENCE ANY LEGAL ACTION BASED UPON ANY DEFECT IN THIS SURVEY WITHIN THREE YEARS AFTER YOU FIRST DISCOVER SUCH DEFECT. IN NO EVENT MAY ANY ACTION BASED UPON ANY DEFECT IN THIS SURVEY BE COMMENCED MORE THAN TEN YEARS FROM THIS SAID DATE OF THIS CERTIFICATION SHOWN HEREON.



FIELD DATE	05-17-17
DRAWING DATE	08-23-18
BY	SMF
CHECKED	PWM

WELL NAME: WALT 17W-20-7C
 SURFACE LOCATION: SE 1/4 NE 1/4 SEC. 17, 7TH, R67W, 6TH P.M., WELD COUNTY, COLORADO

