




**WELLBORE DIAGRAM**  
CURRENT WBD

1968 FNL 660 FWL

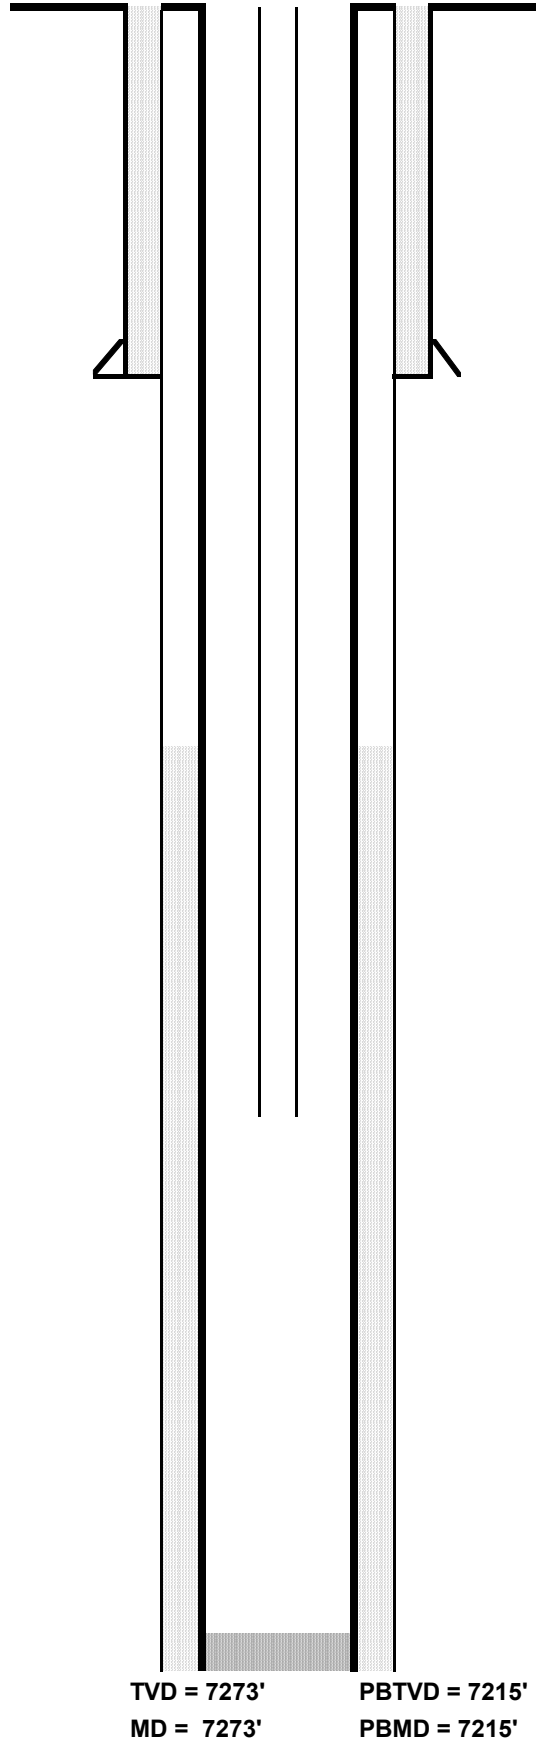

Operator:	Great Western Oil & Gas Company
Well Name:	Windsor 35-5
Lease Number:	
Location:	SWNW Sec 35 T6N R67W
Field:	Wattenberg
County, State:	Weld, CO
API Number:	05-123-26171
Diagram Date:	2/20/2020
Lat/Long	40.44519/-104.86798

KB 4754

GL 4742

Spud Date: 5/14/2008

**Surface Casing :**

8-5/8" 24# 11 jts set @ 510'

Cmt w/350 sx

**Production Casing :**

4-1/2", 11.6# 176 jts set @ 7260'

Cmt'd w/518 sx

**Tubing Detail:**

TOC @ 3508'

**Formation Tops:**

Sussex	4127'
Shannon	4519'
Niobrara	6786'
Codell	7070'

**Perforations**

Codell 7072' - 7092'